




01 PLANTA PAVIMENTO TÉRREO
1/100

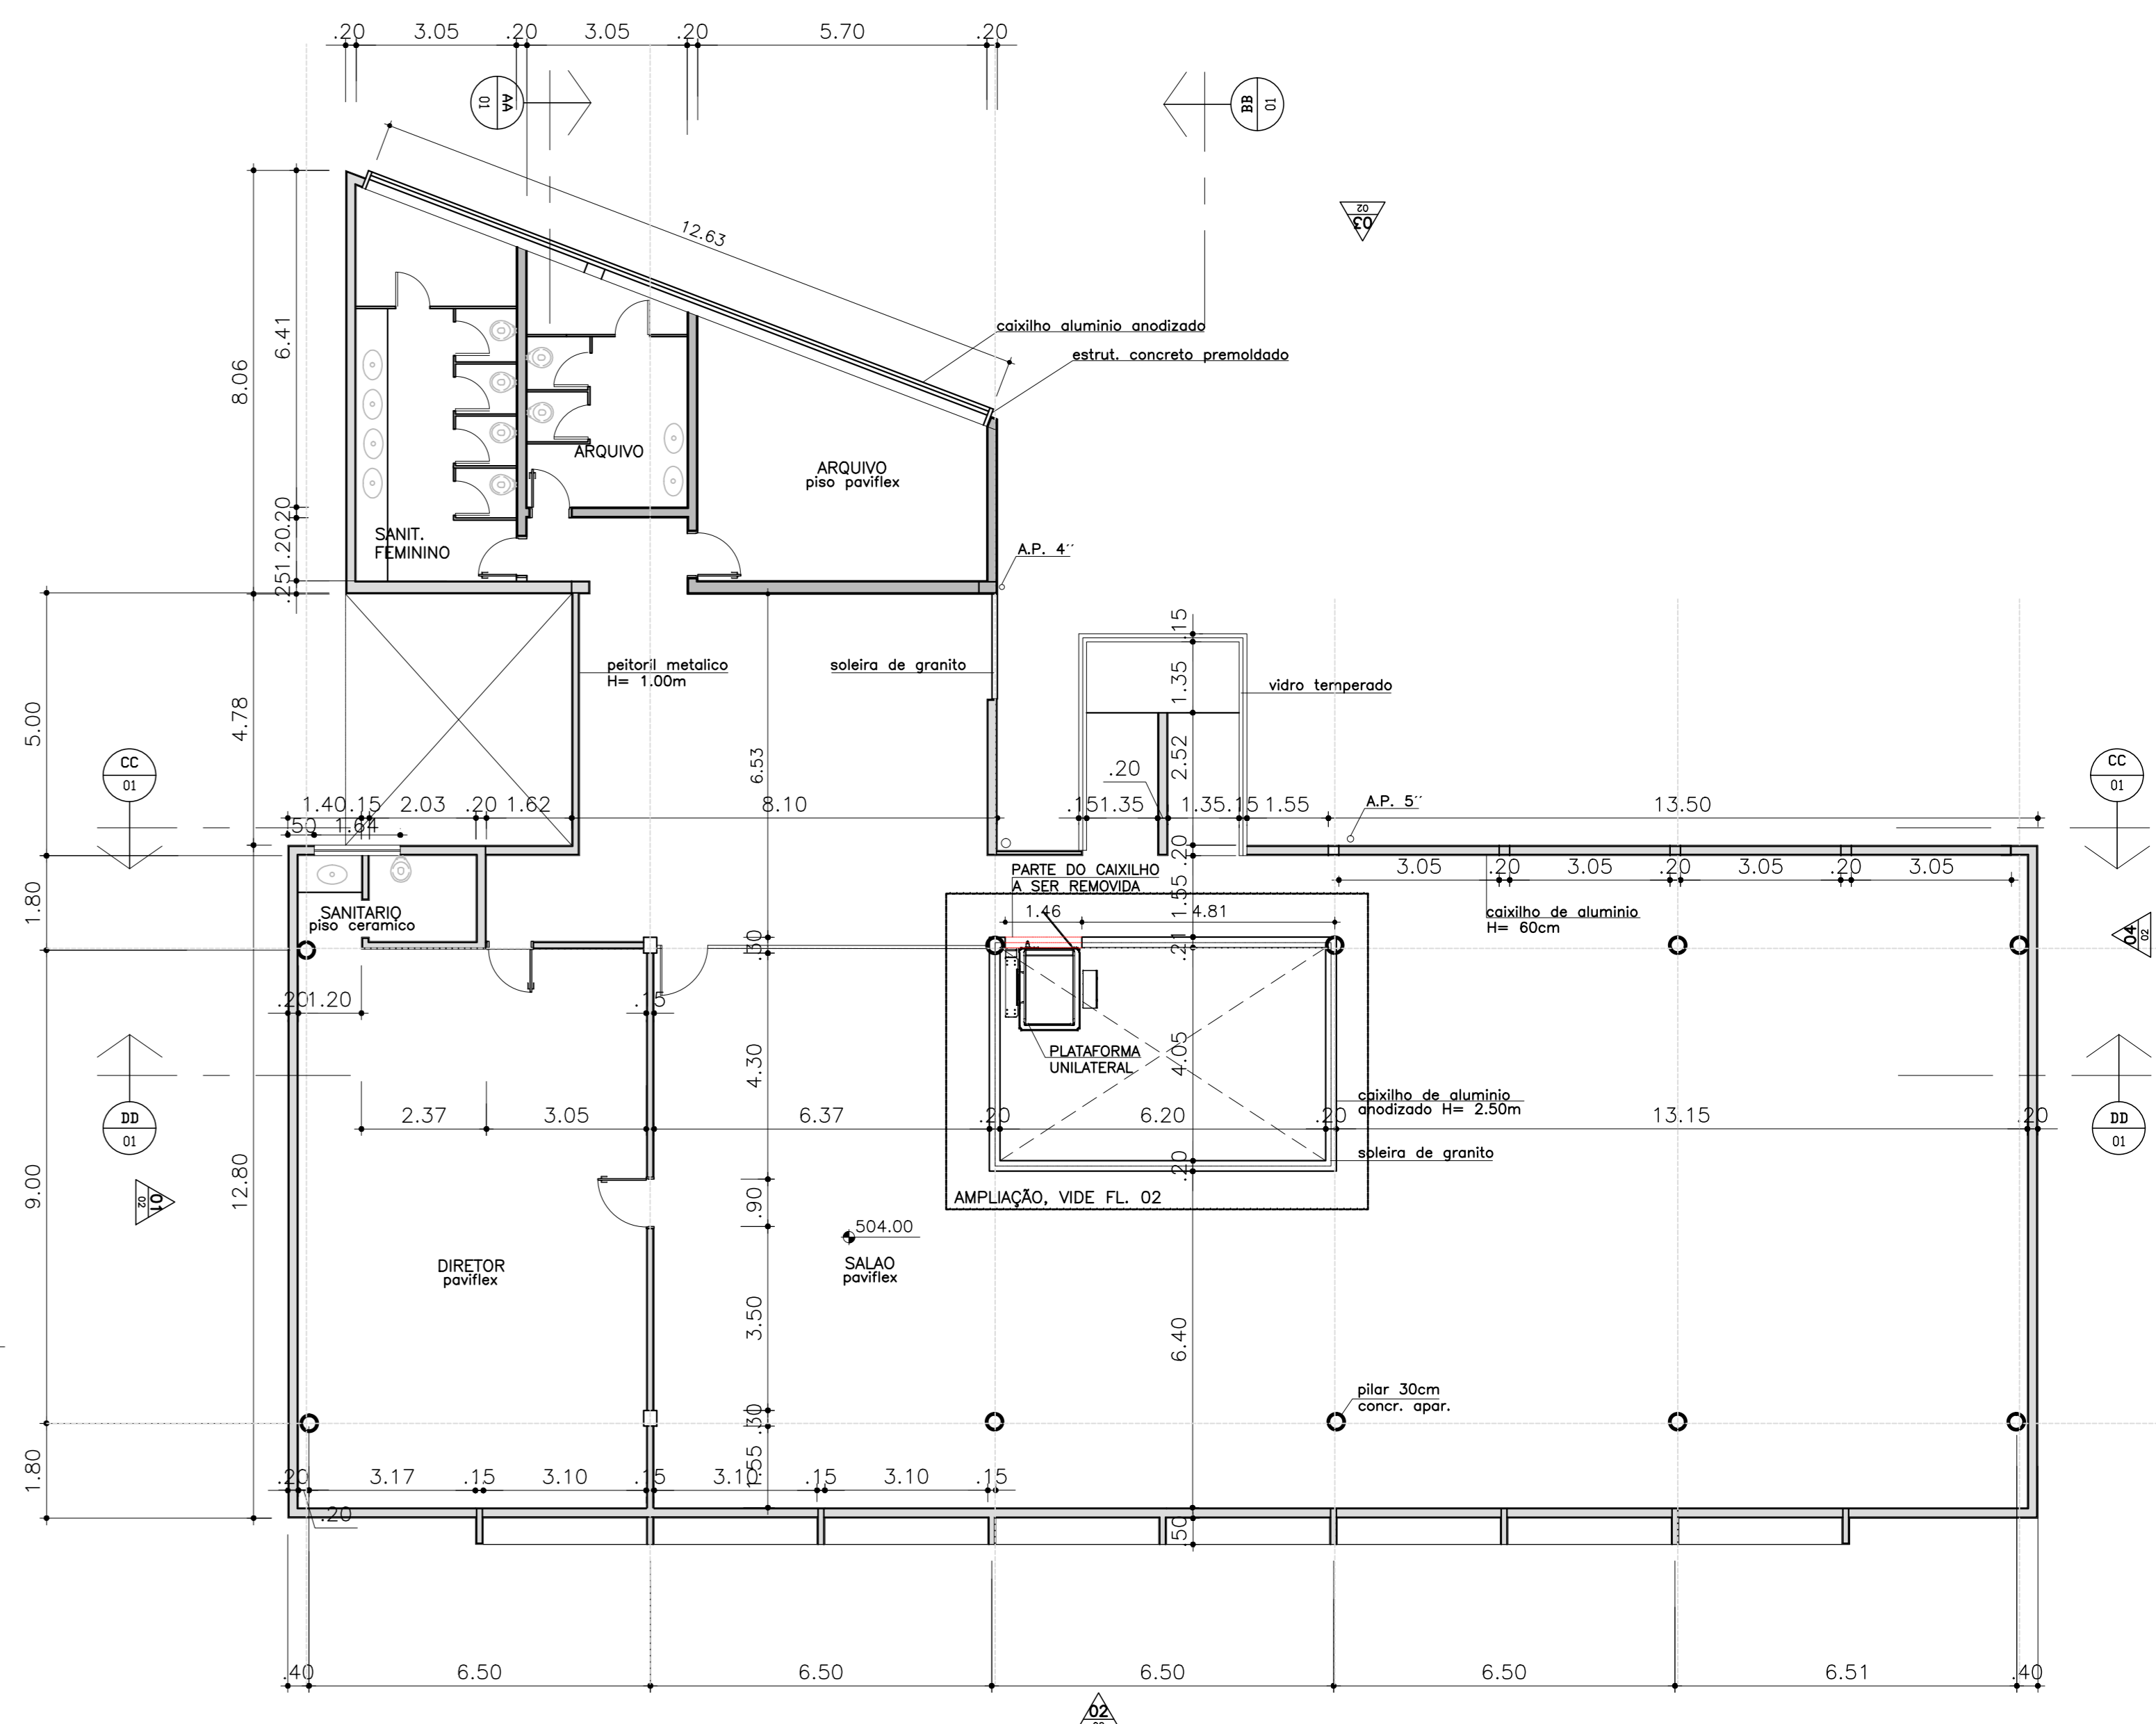


02 PLANTA PAVIMENTO SUPERIOR
1/100

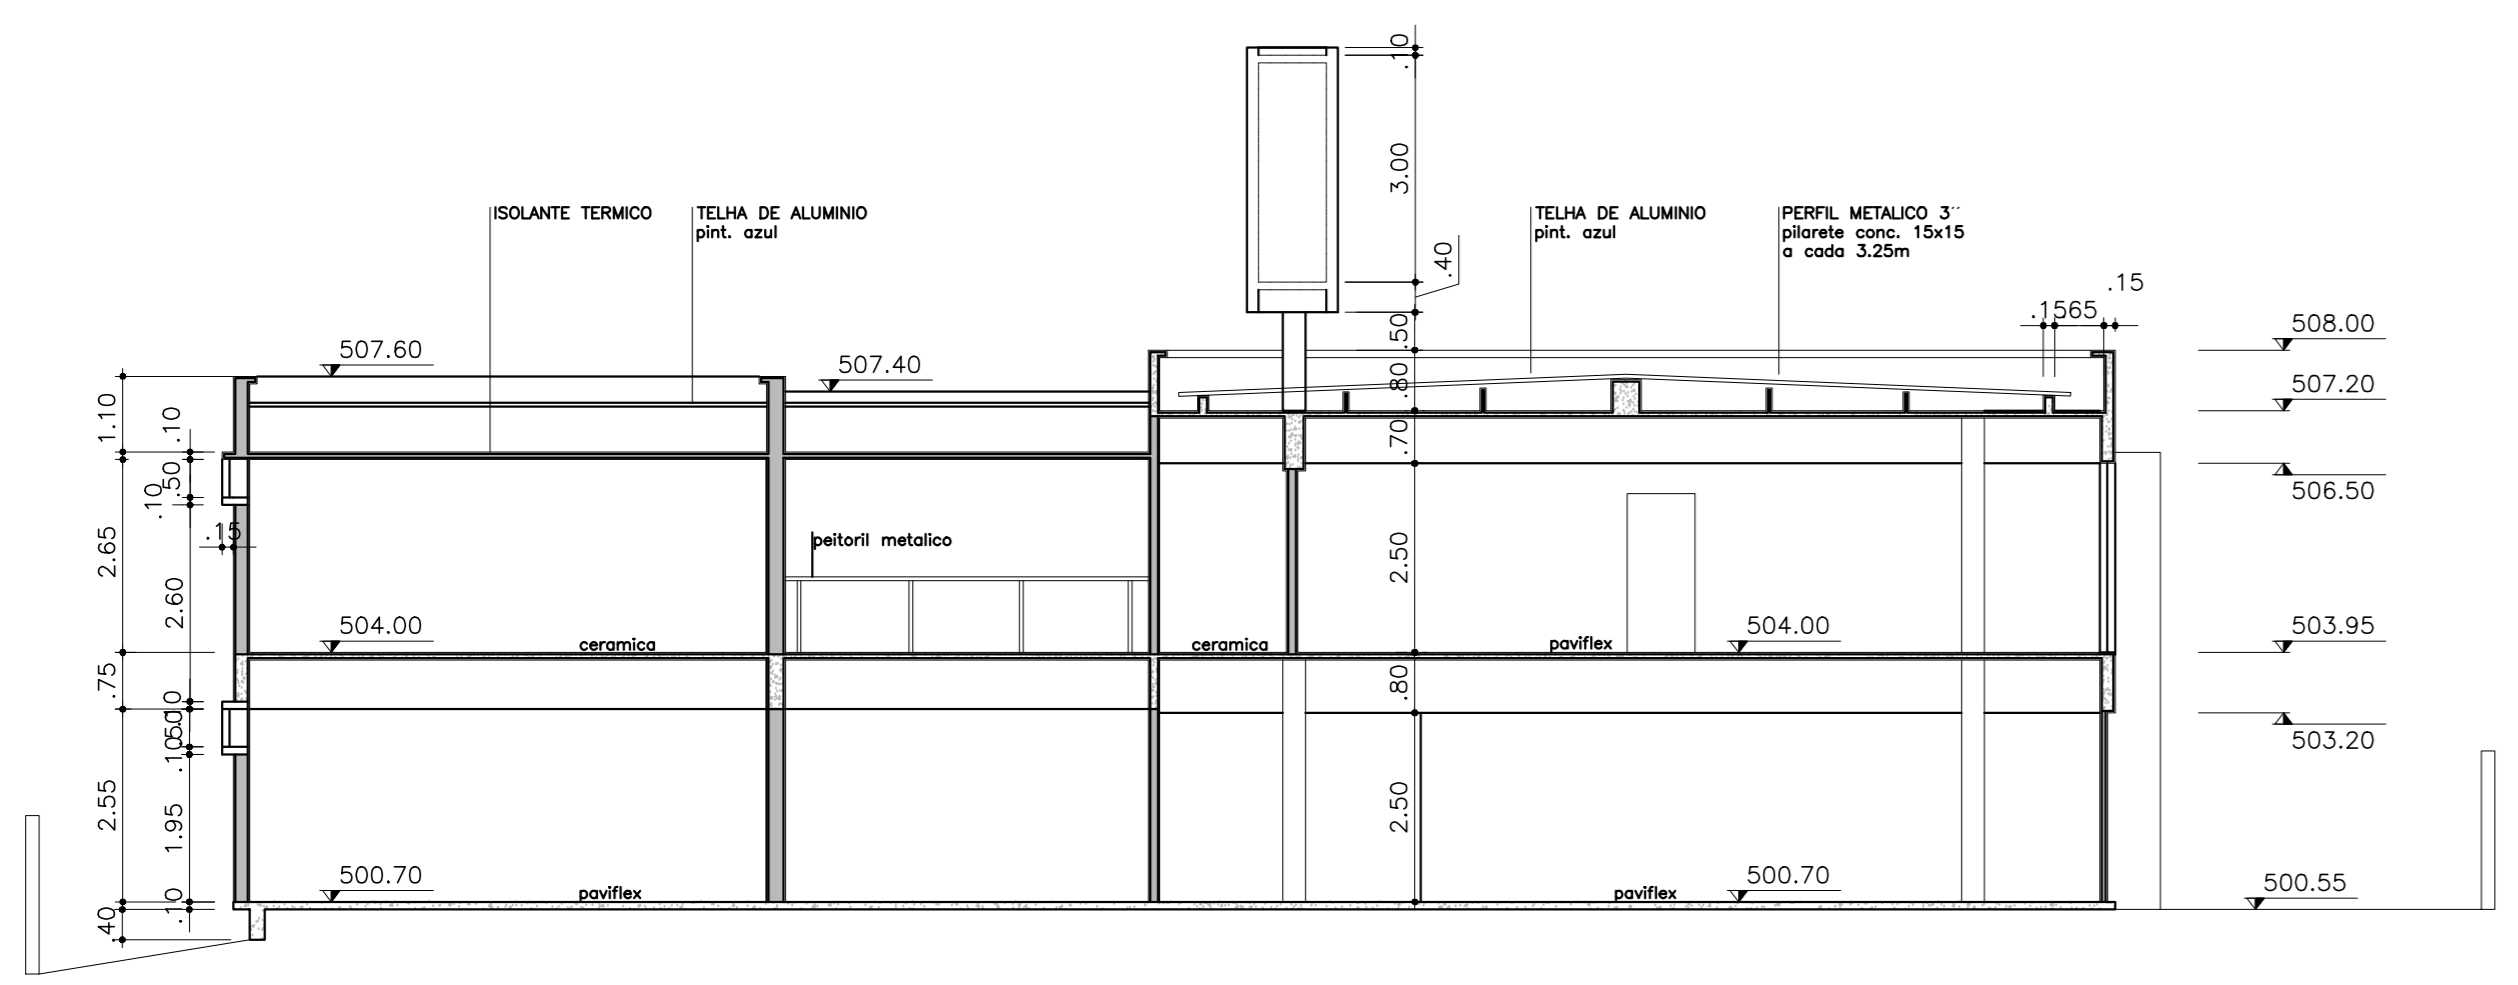


03 CORTE AA
1/100

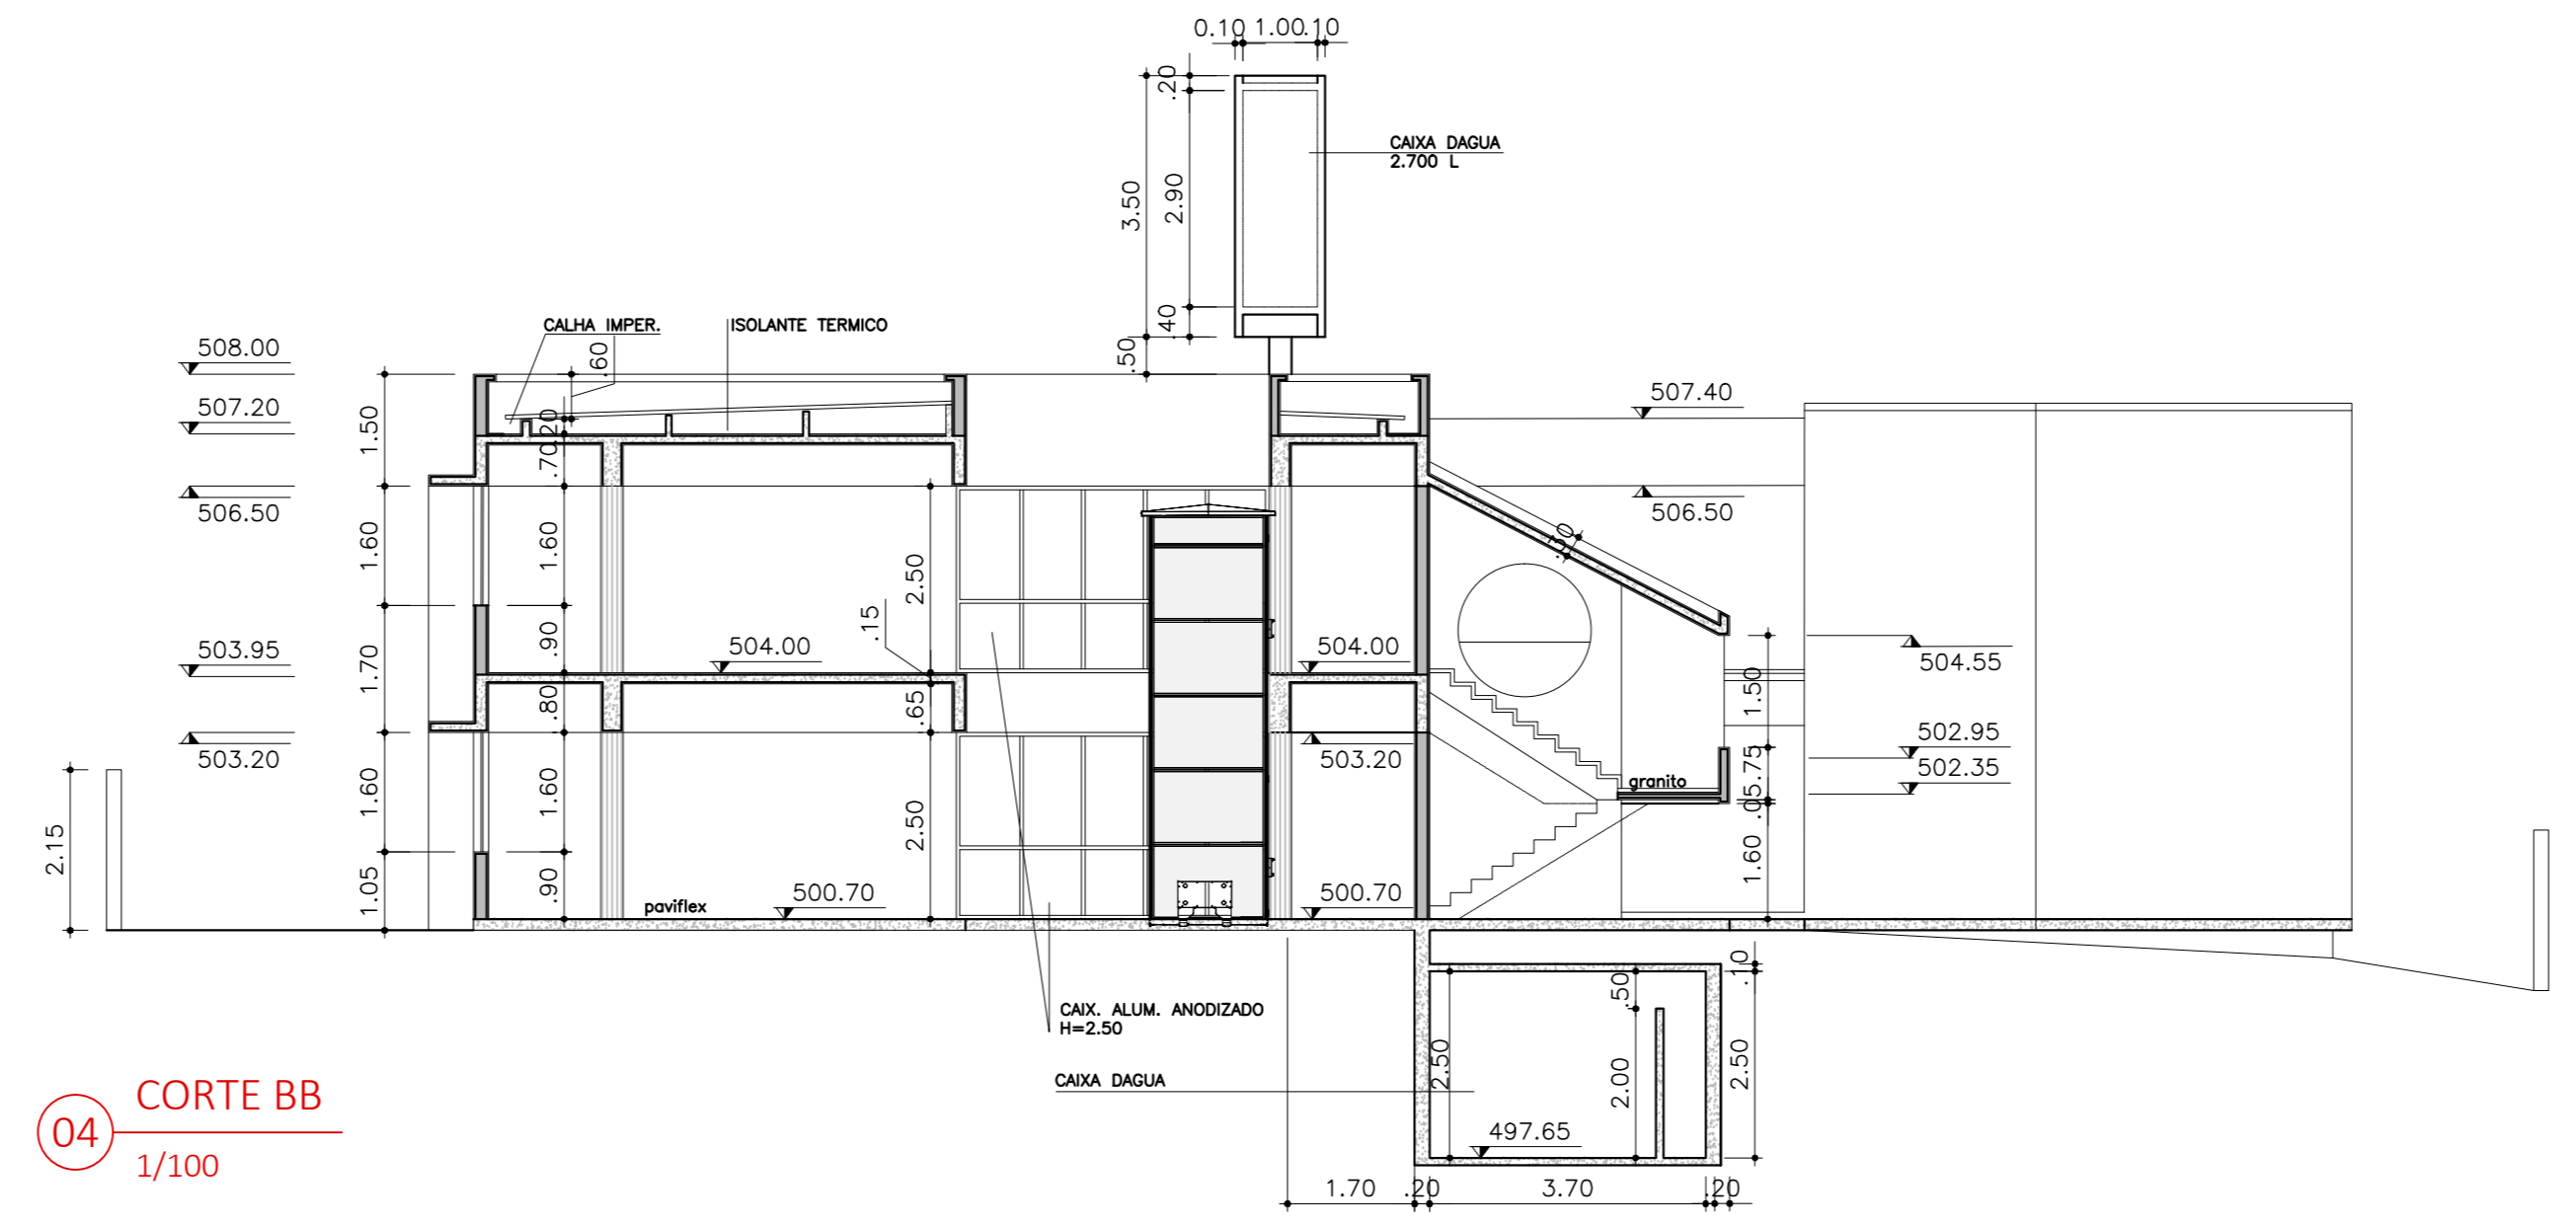

04 CORTE BB
1/100

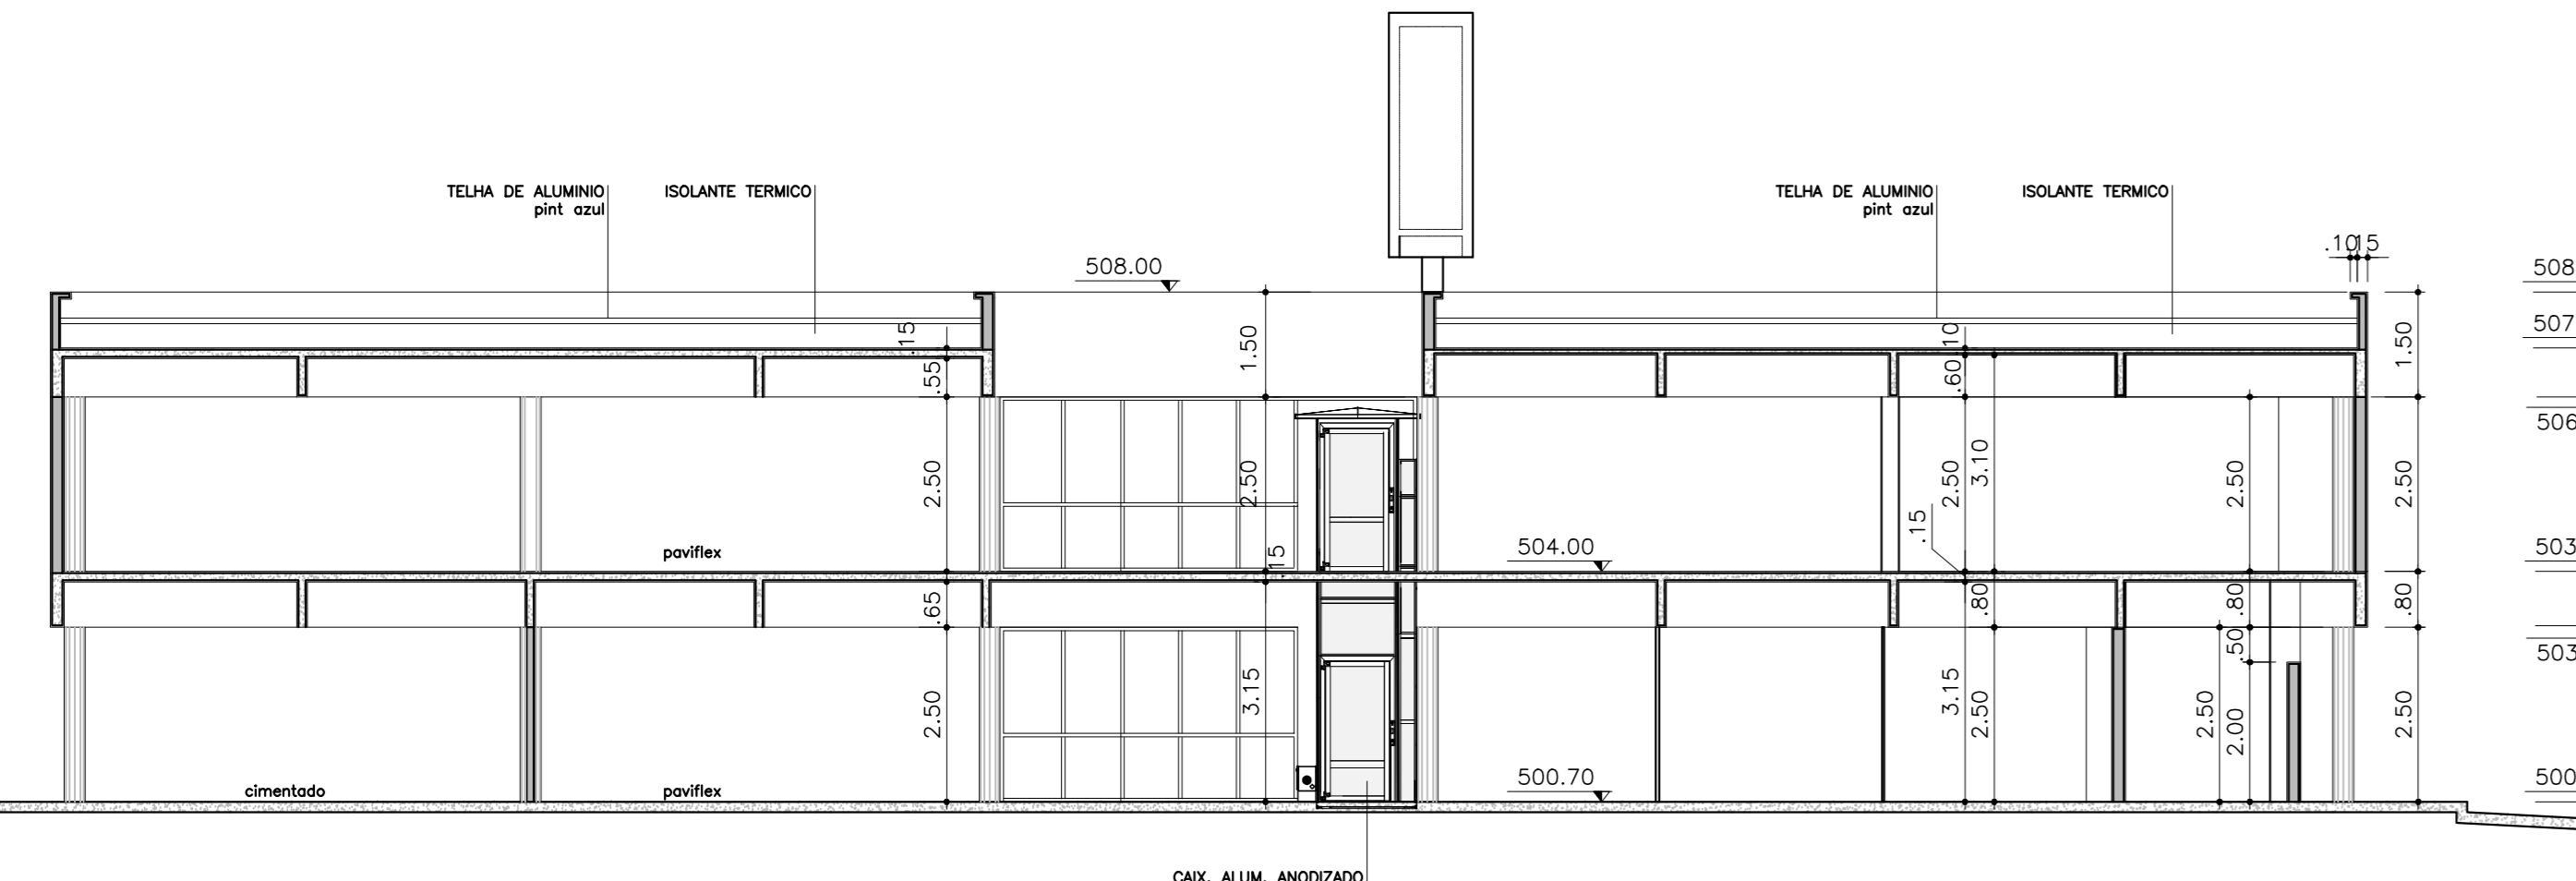

05 CORTE CC
1/100

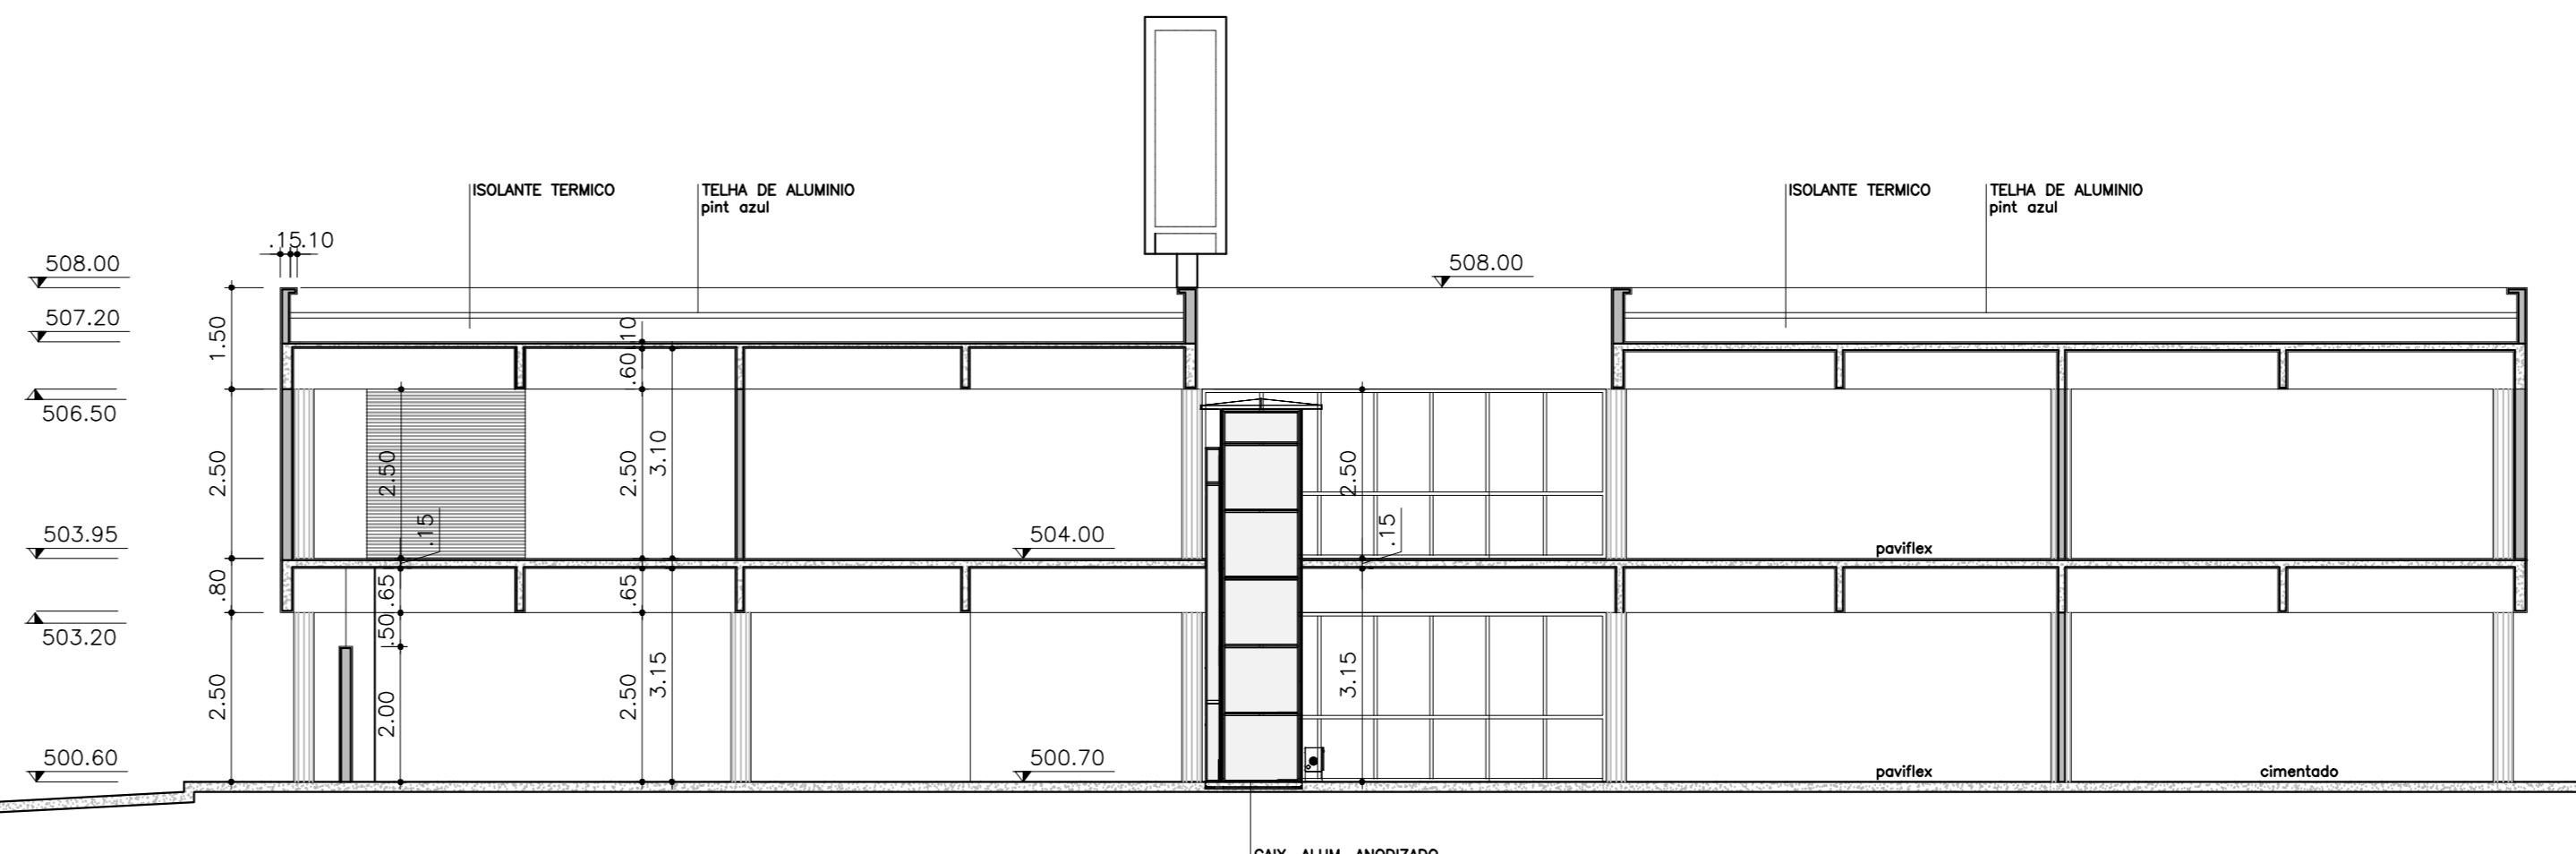

06 CORTE DD
1/100

- LEGENDA:
- A DEMOLIR
 - ▨ ALVENARIA EXISTENTE À SER MANTIDA
 - A CONSTRUIR