




- LEGENDA:
- A DEMOLIR
 - ▒ ALVENARIA EXISTENTE À SER MANTIDA
 - A CONSTRUIR

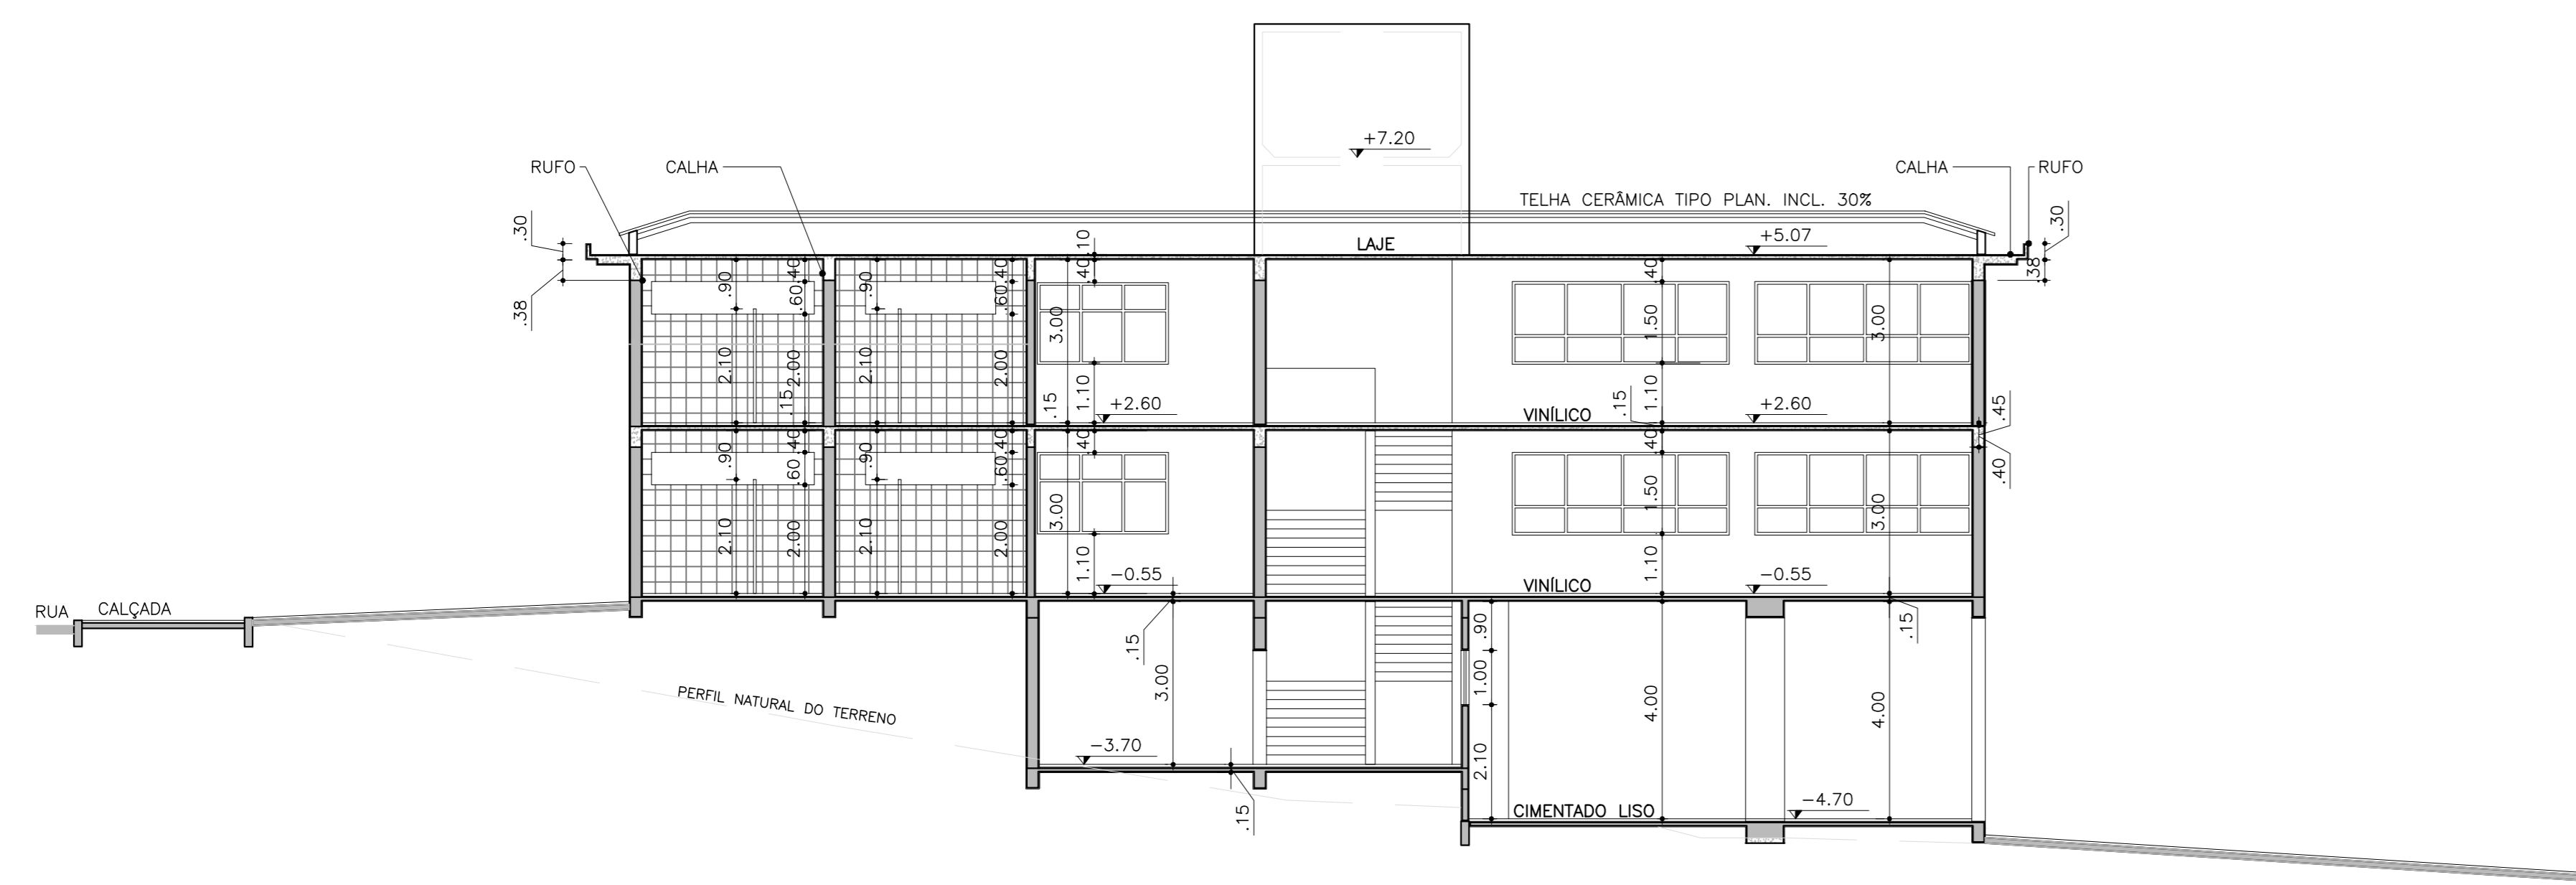


04 CORTE AA
1/100

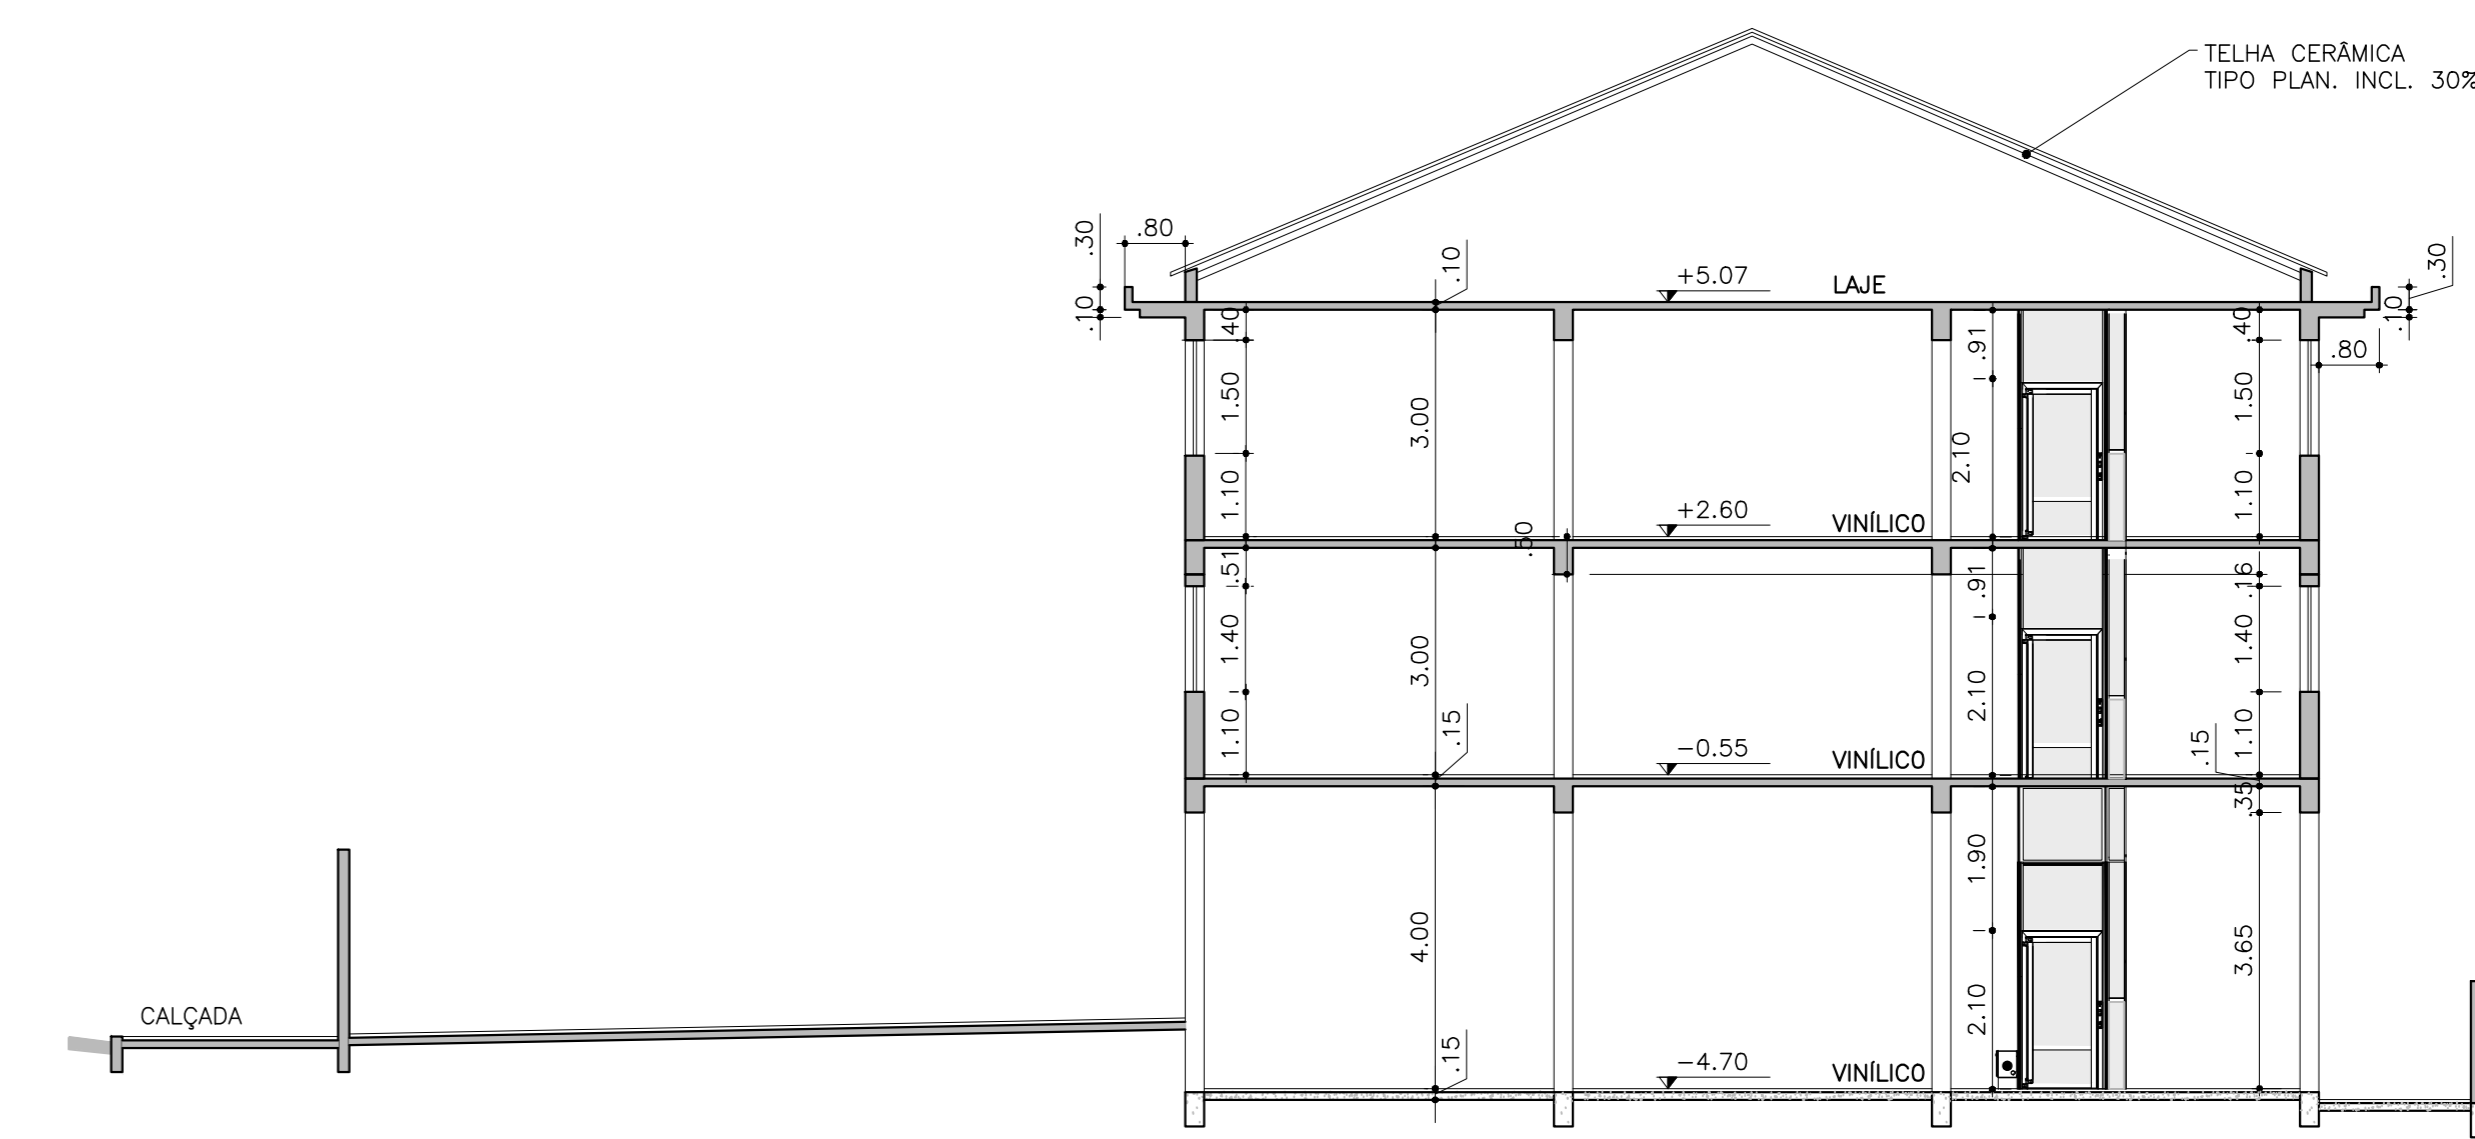

05 CORTE BB
1/100

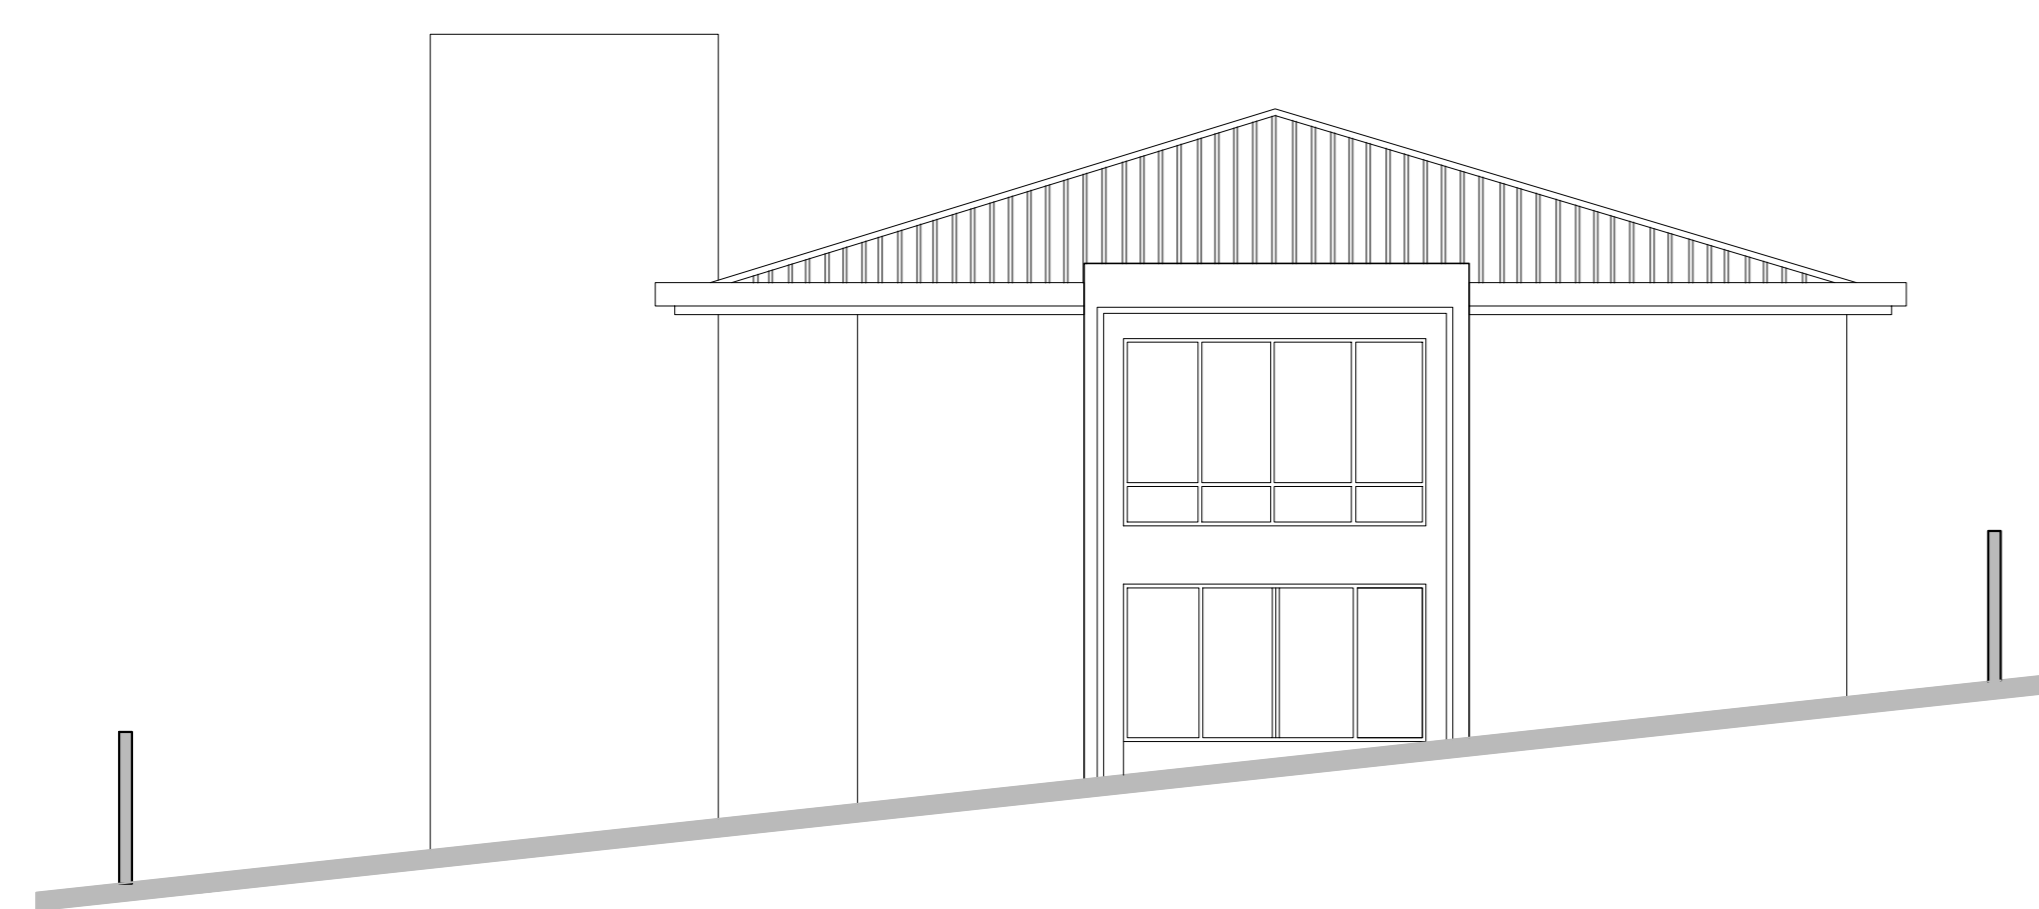

06 FACHADA 1
1/100

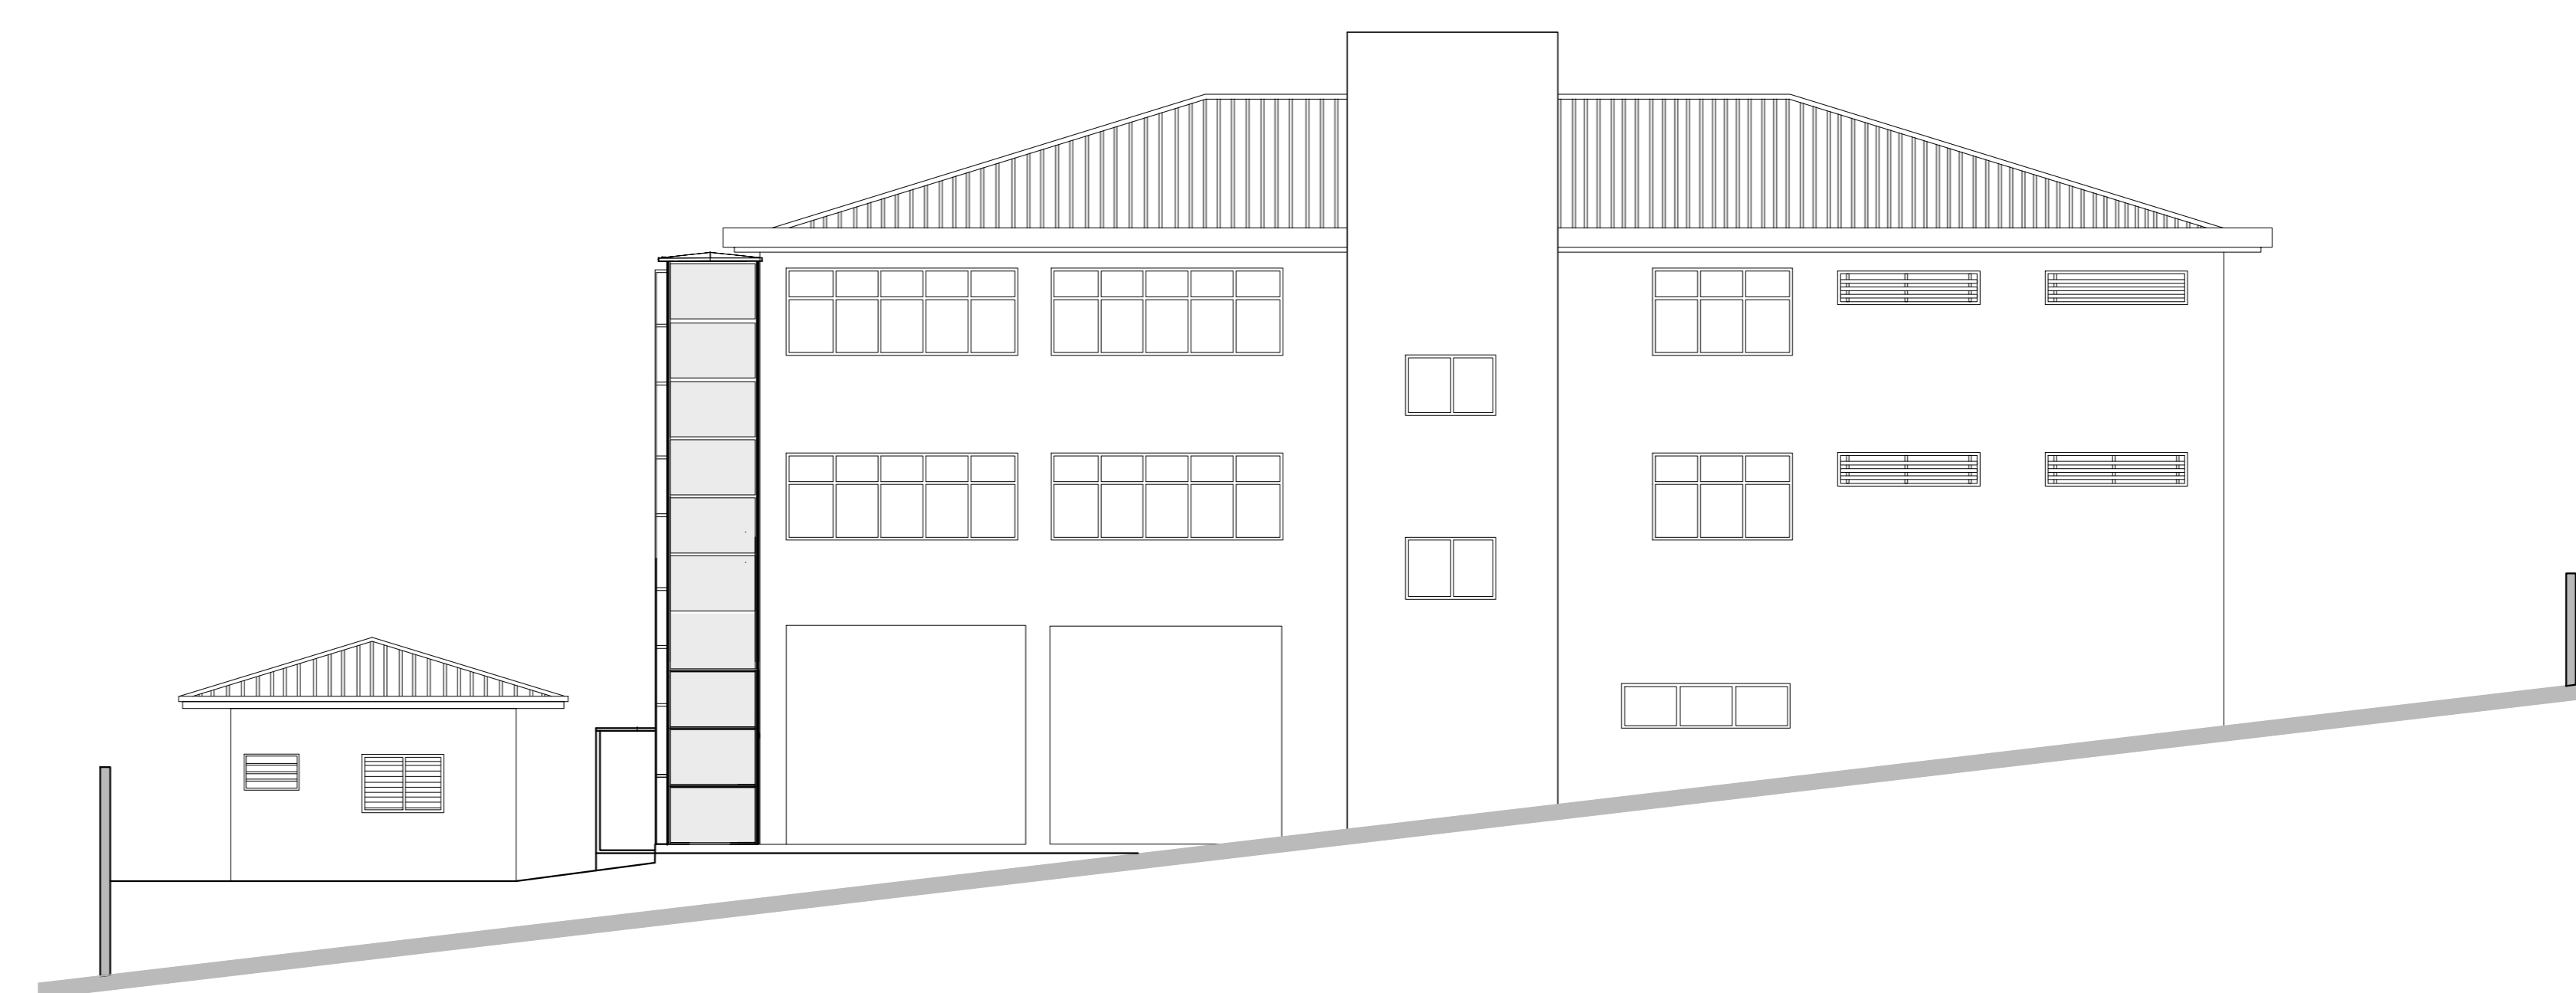

07 FACHADA 2
1/100