




01 IMPLANTAÇÃO  
1/200

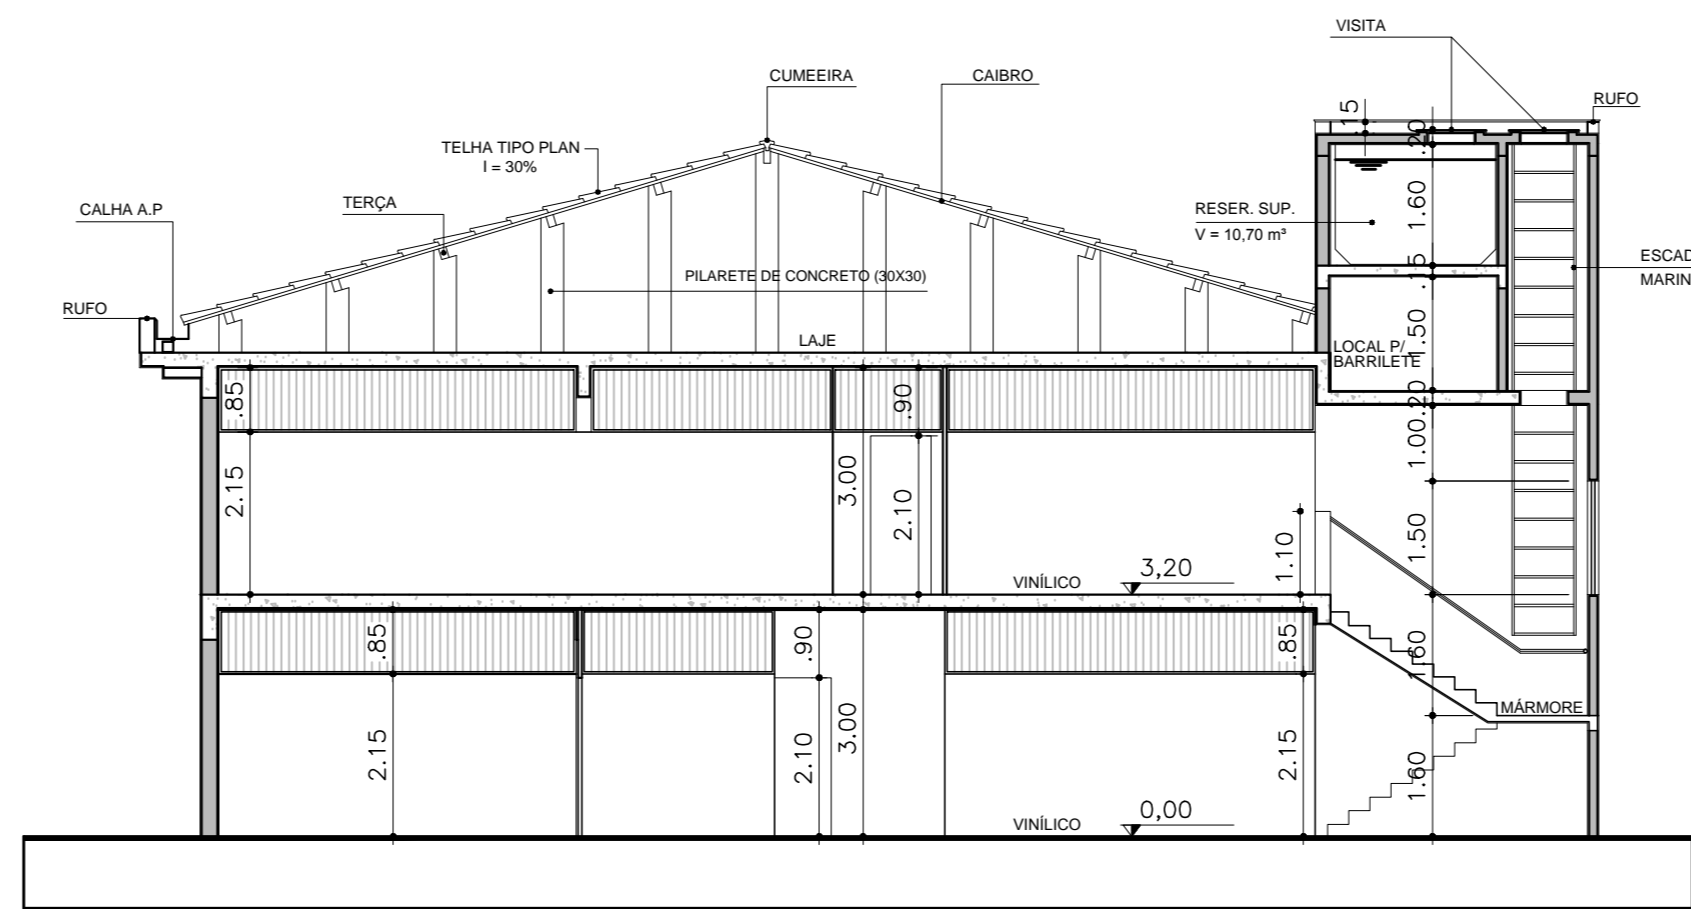


04 CORTE AA  
1/100

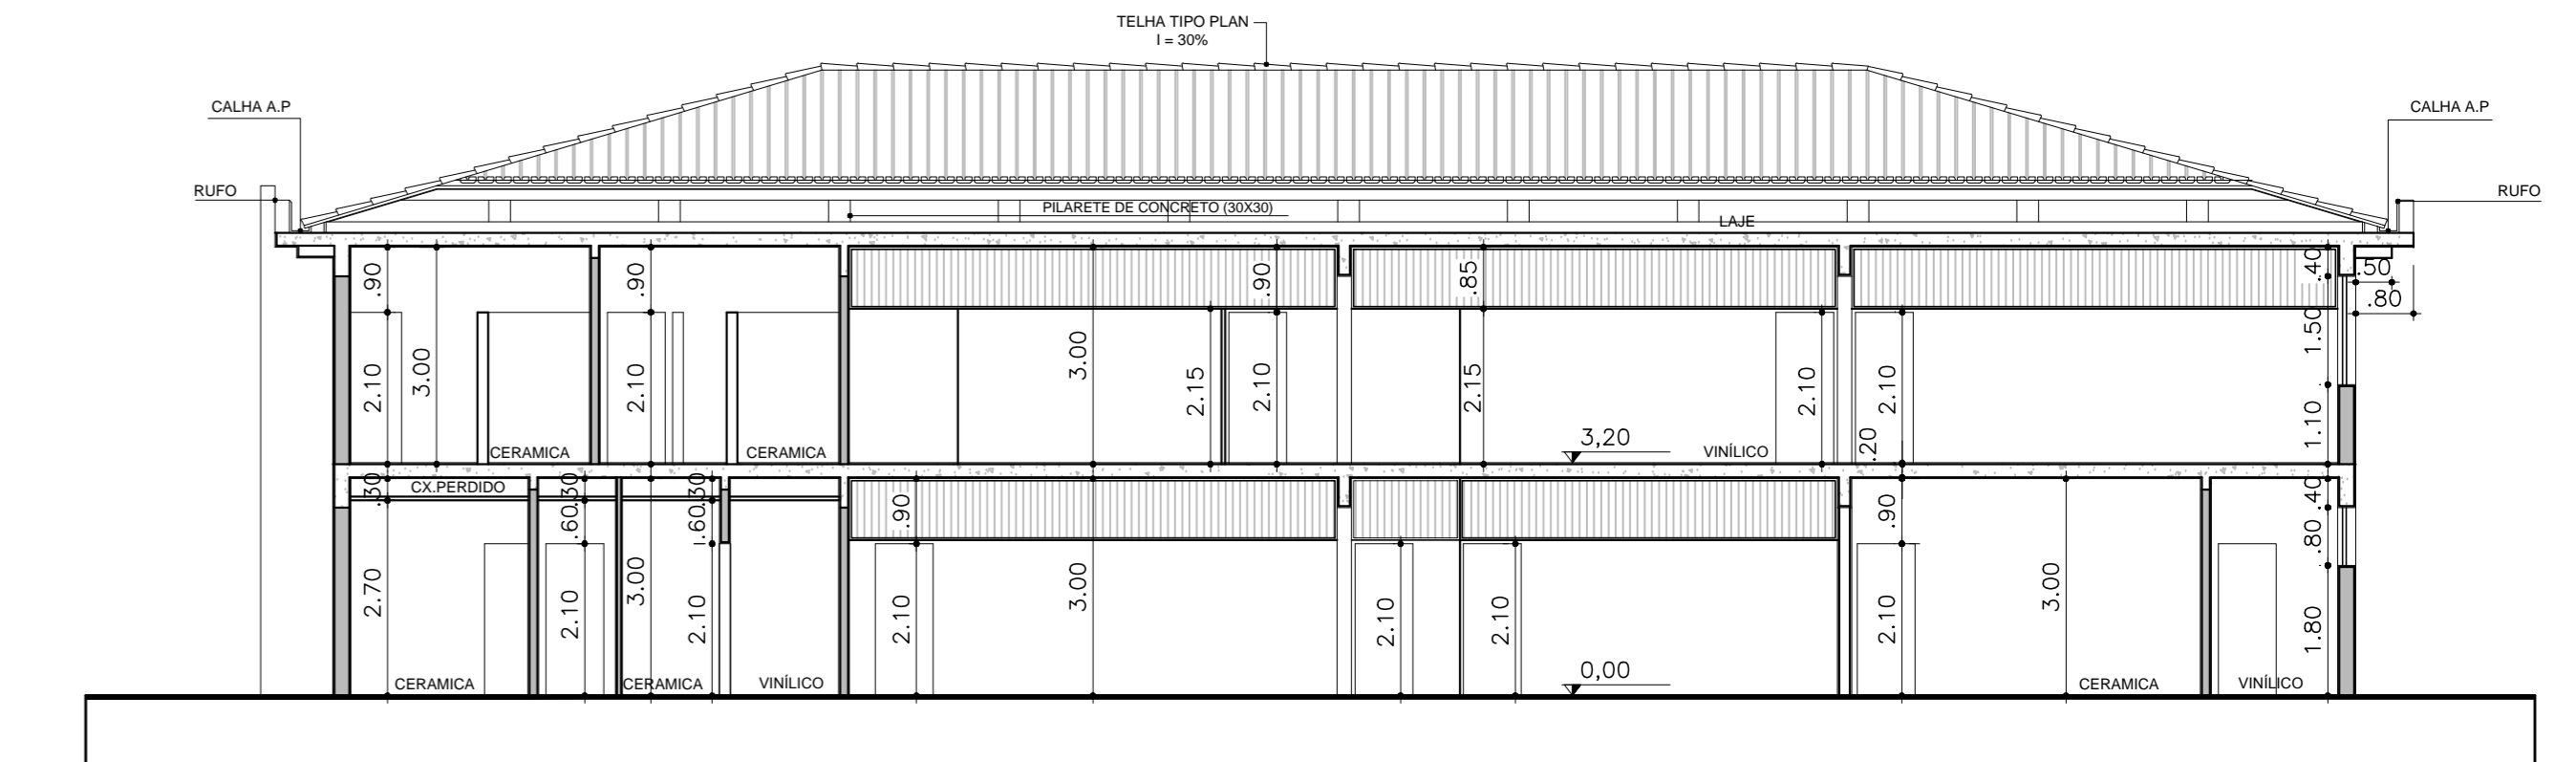


05 CORTE BB  
1/100

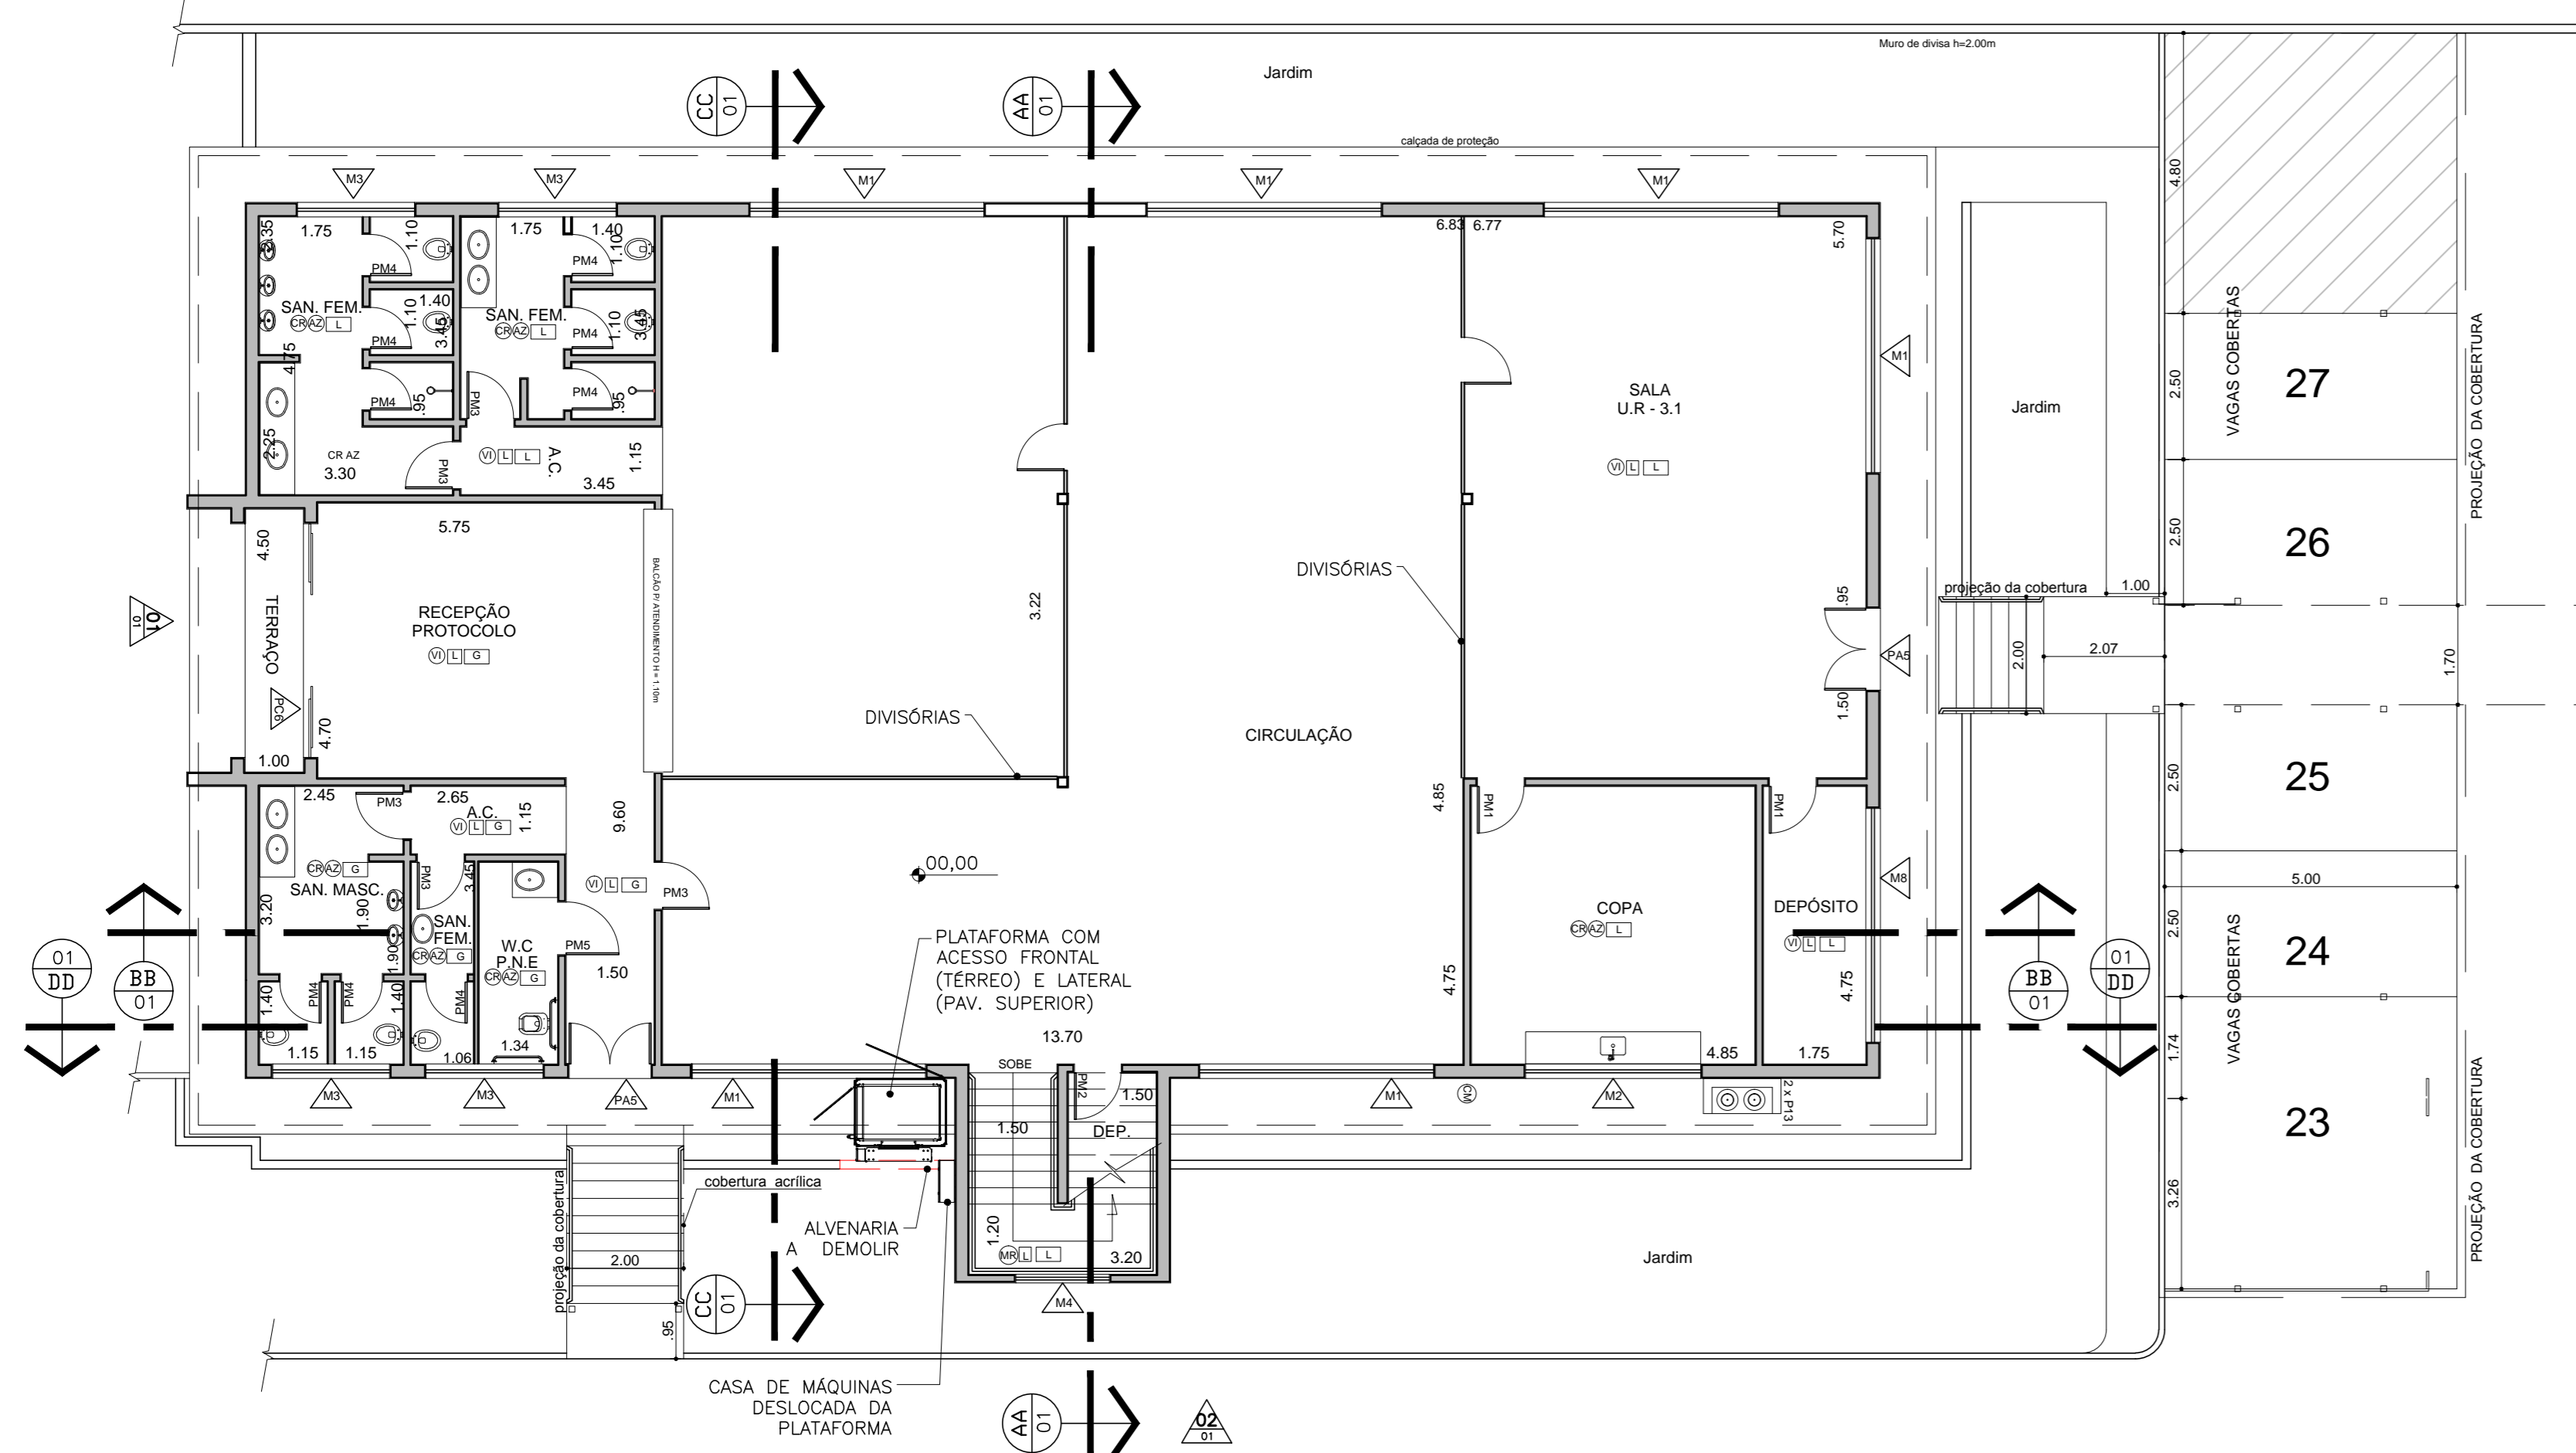


02 PLANTA PAVIMENTO TÉRREO  
1/100

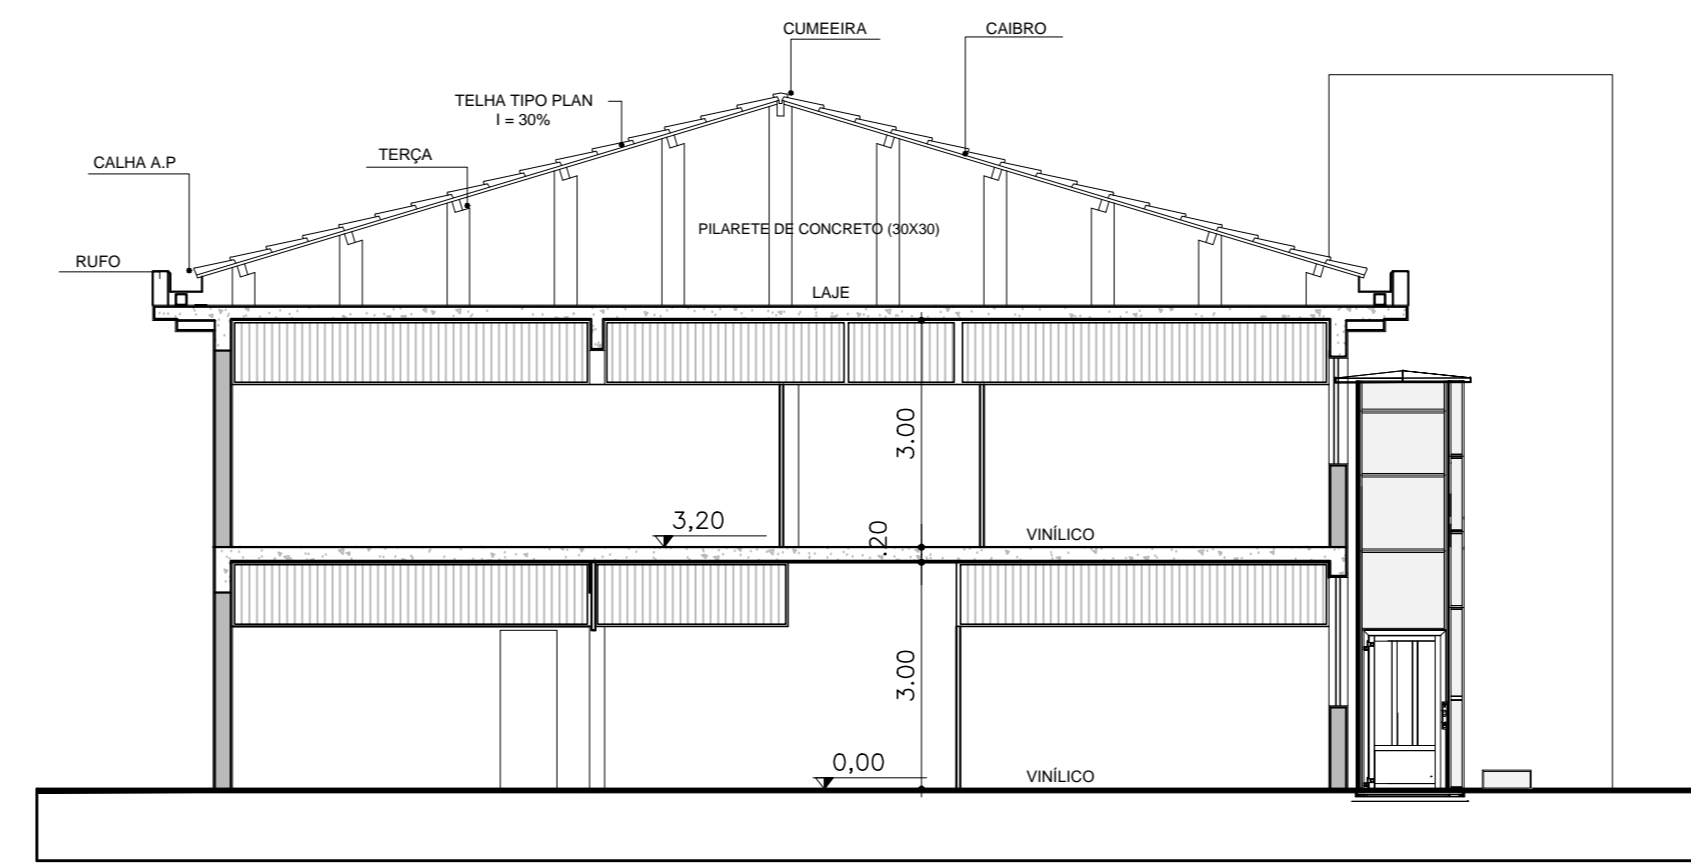

04 CORTE AA  
1/100

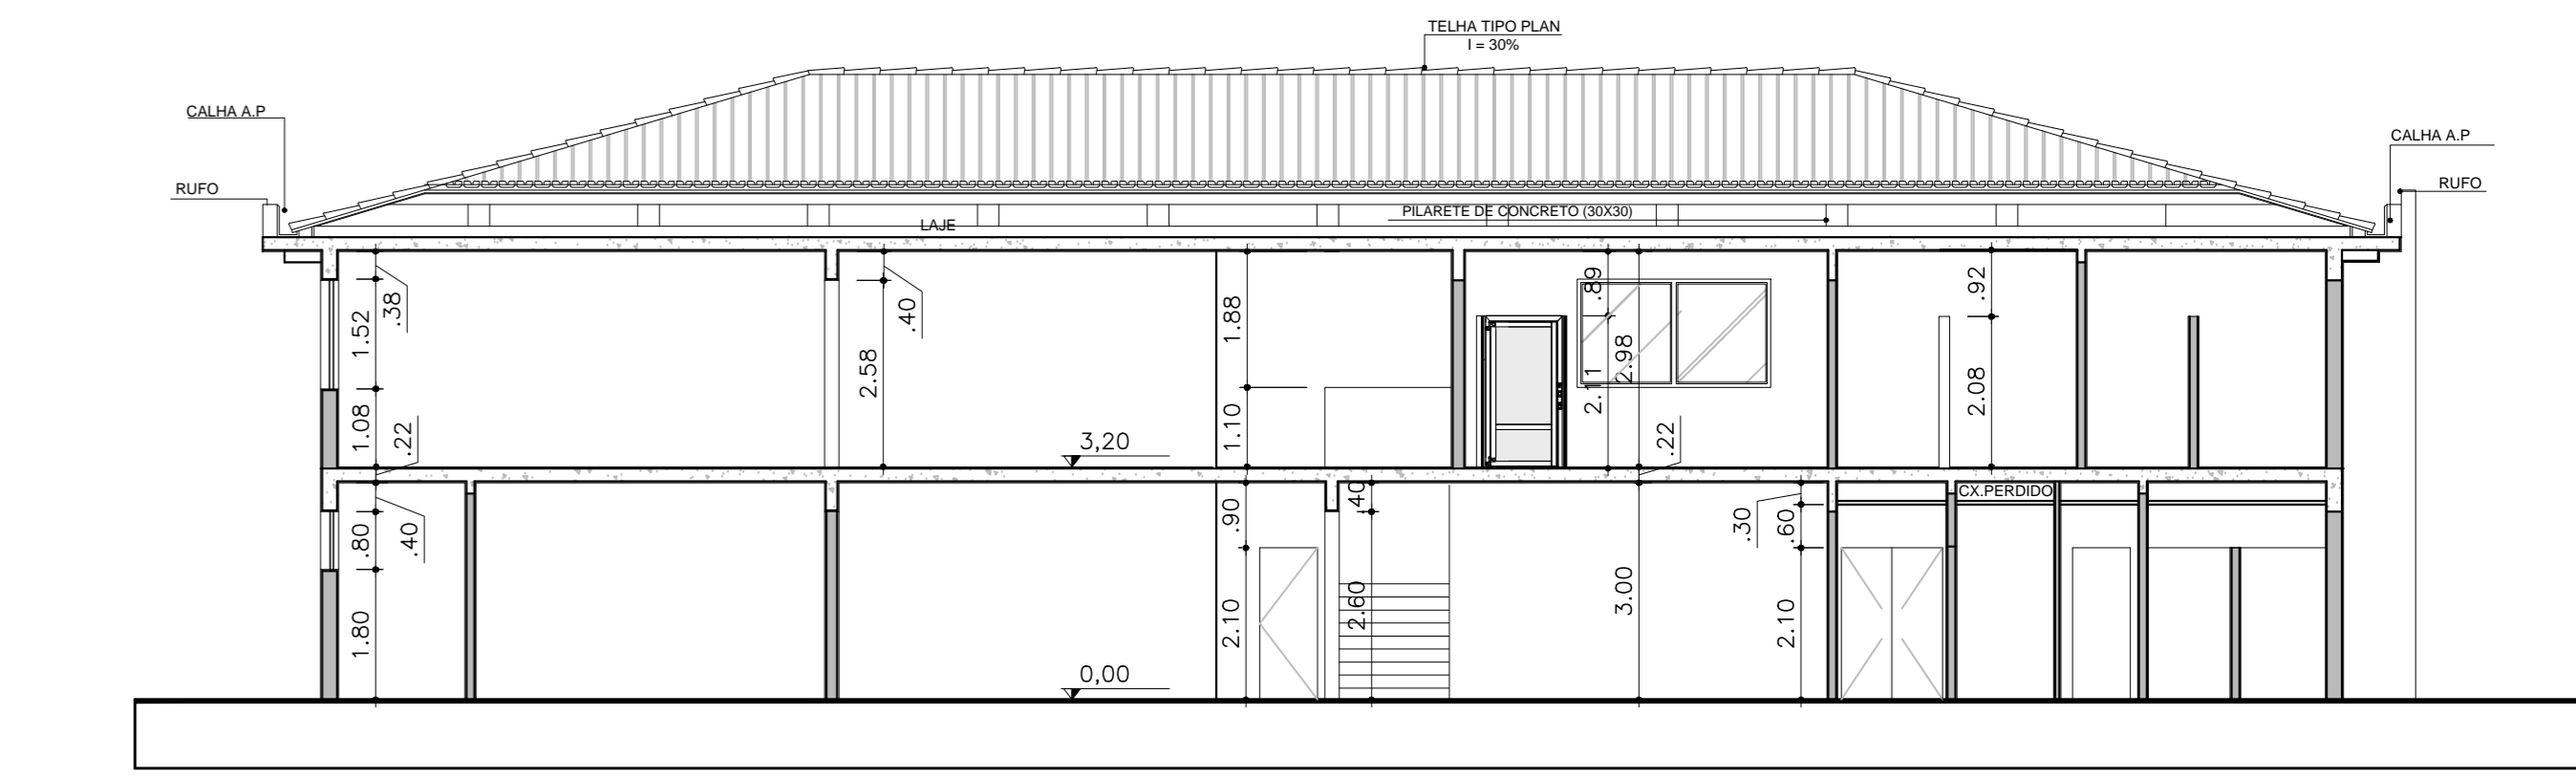


06 CORTE DD  
1/100

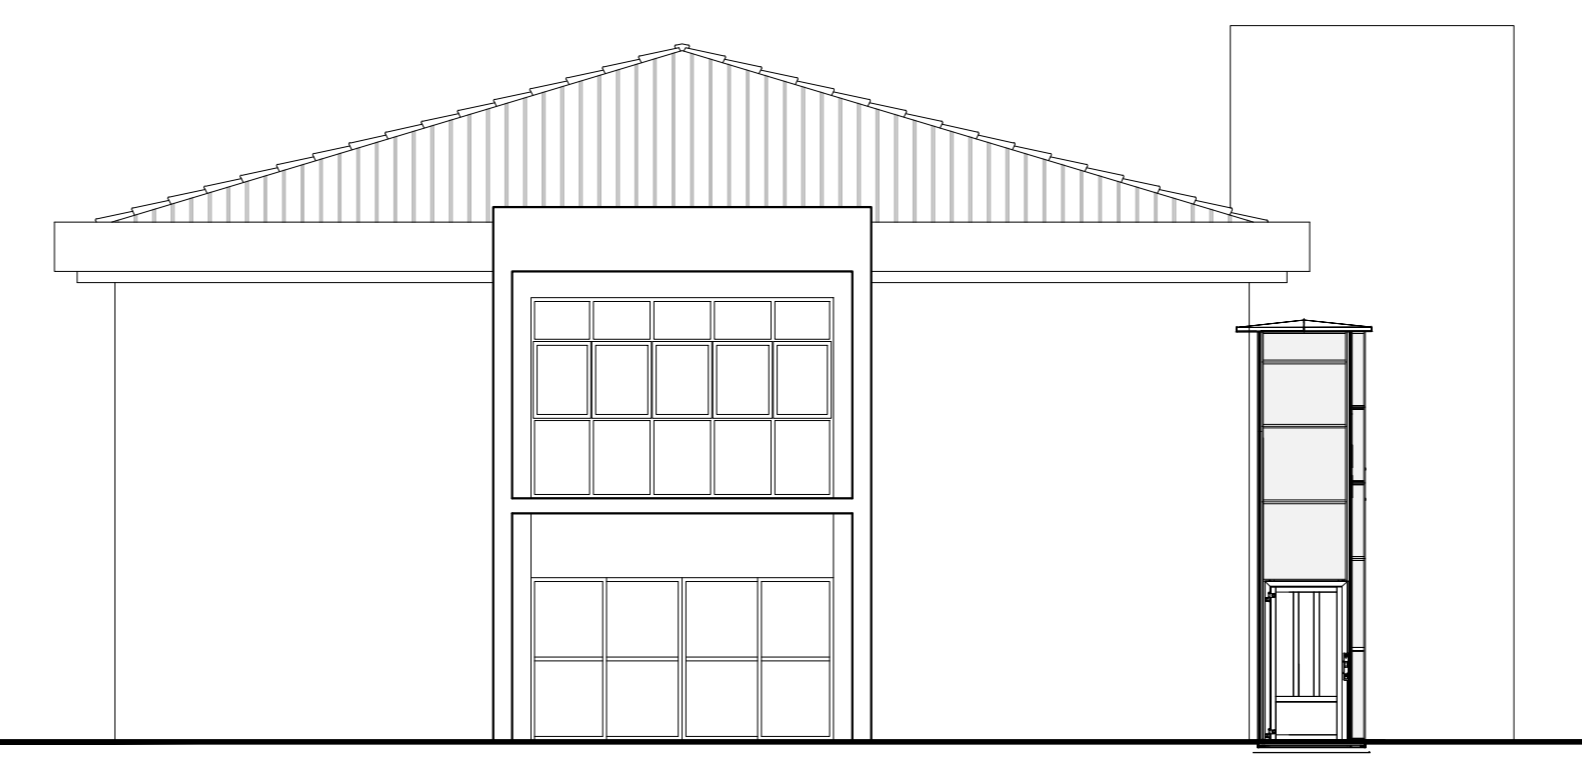

07 FACHADA 1  
1/100



08 FACHADA 2  
1/100

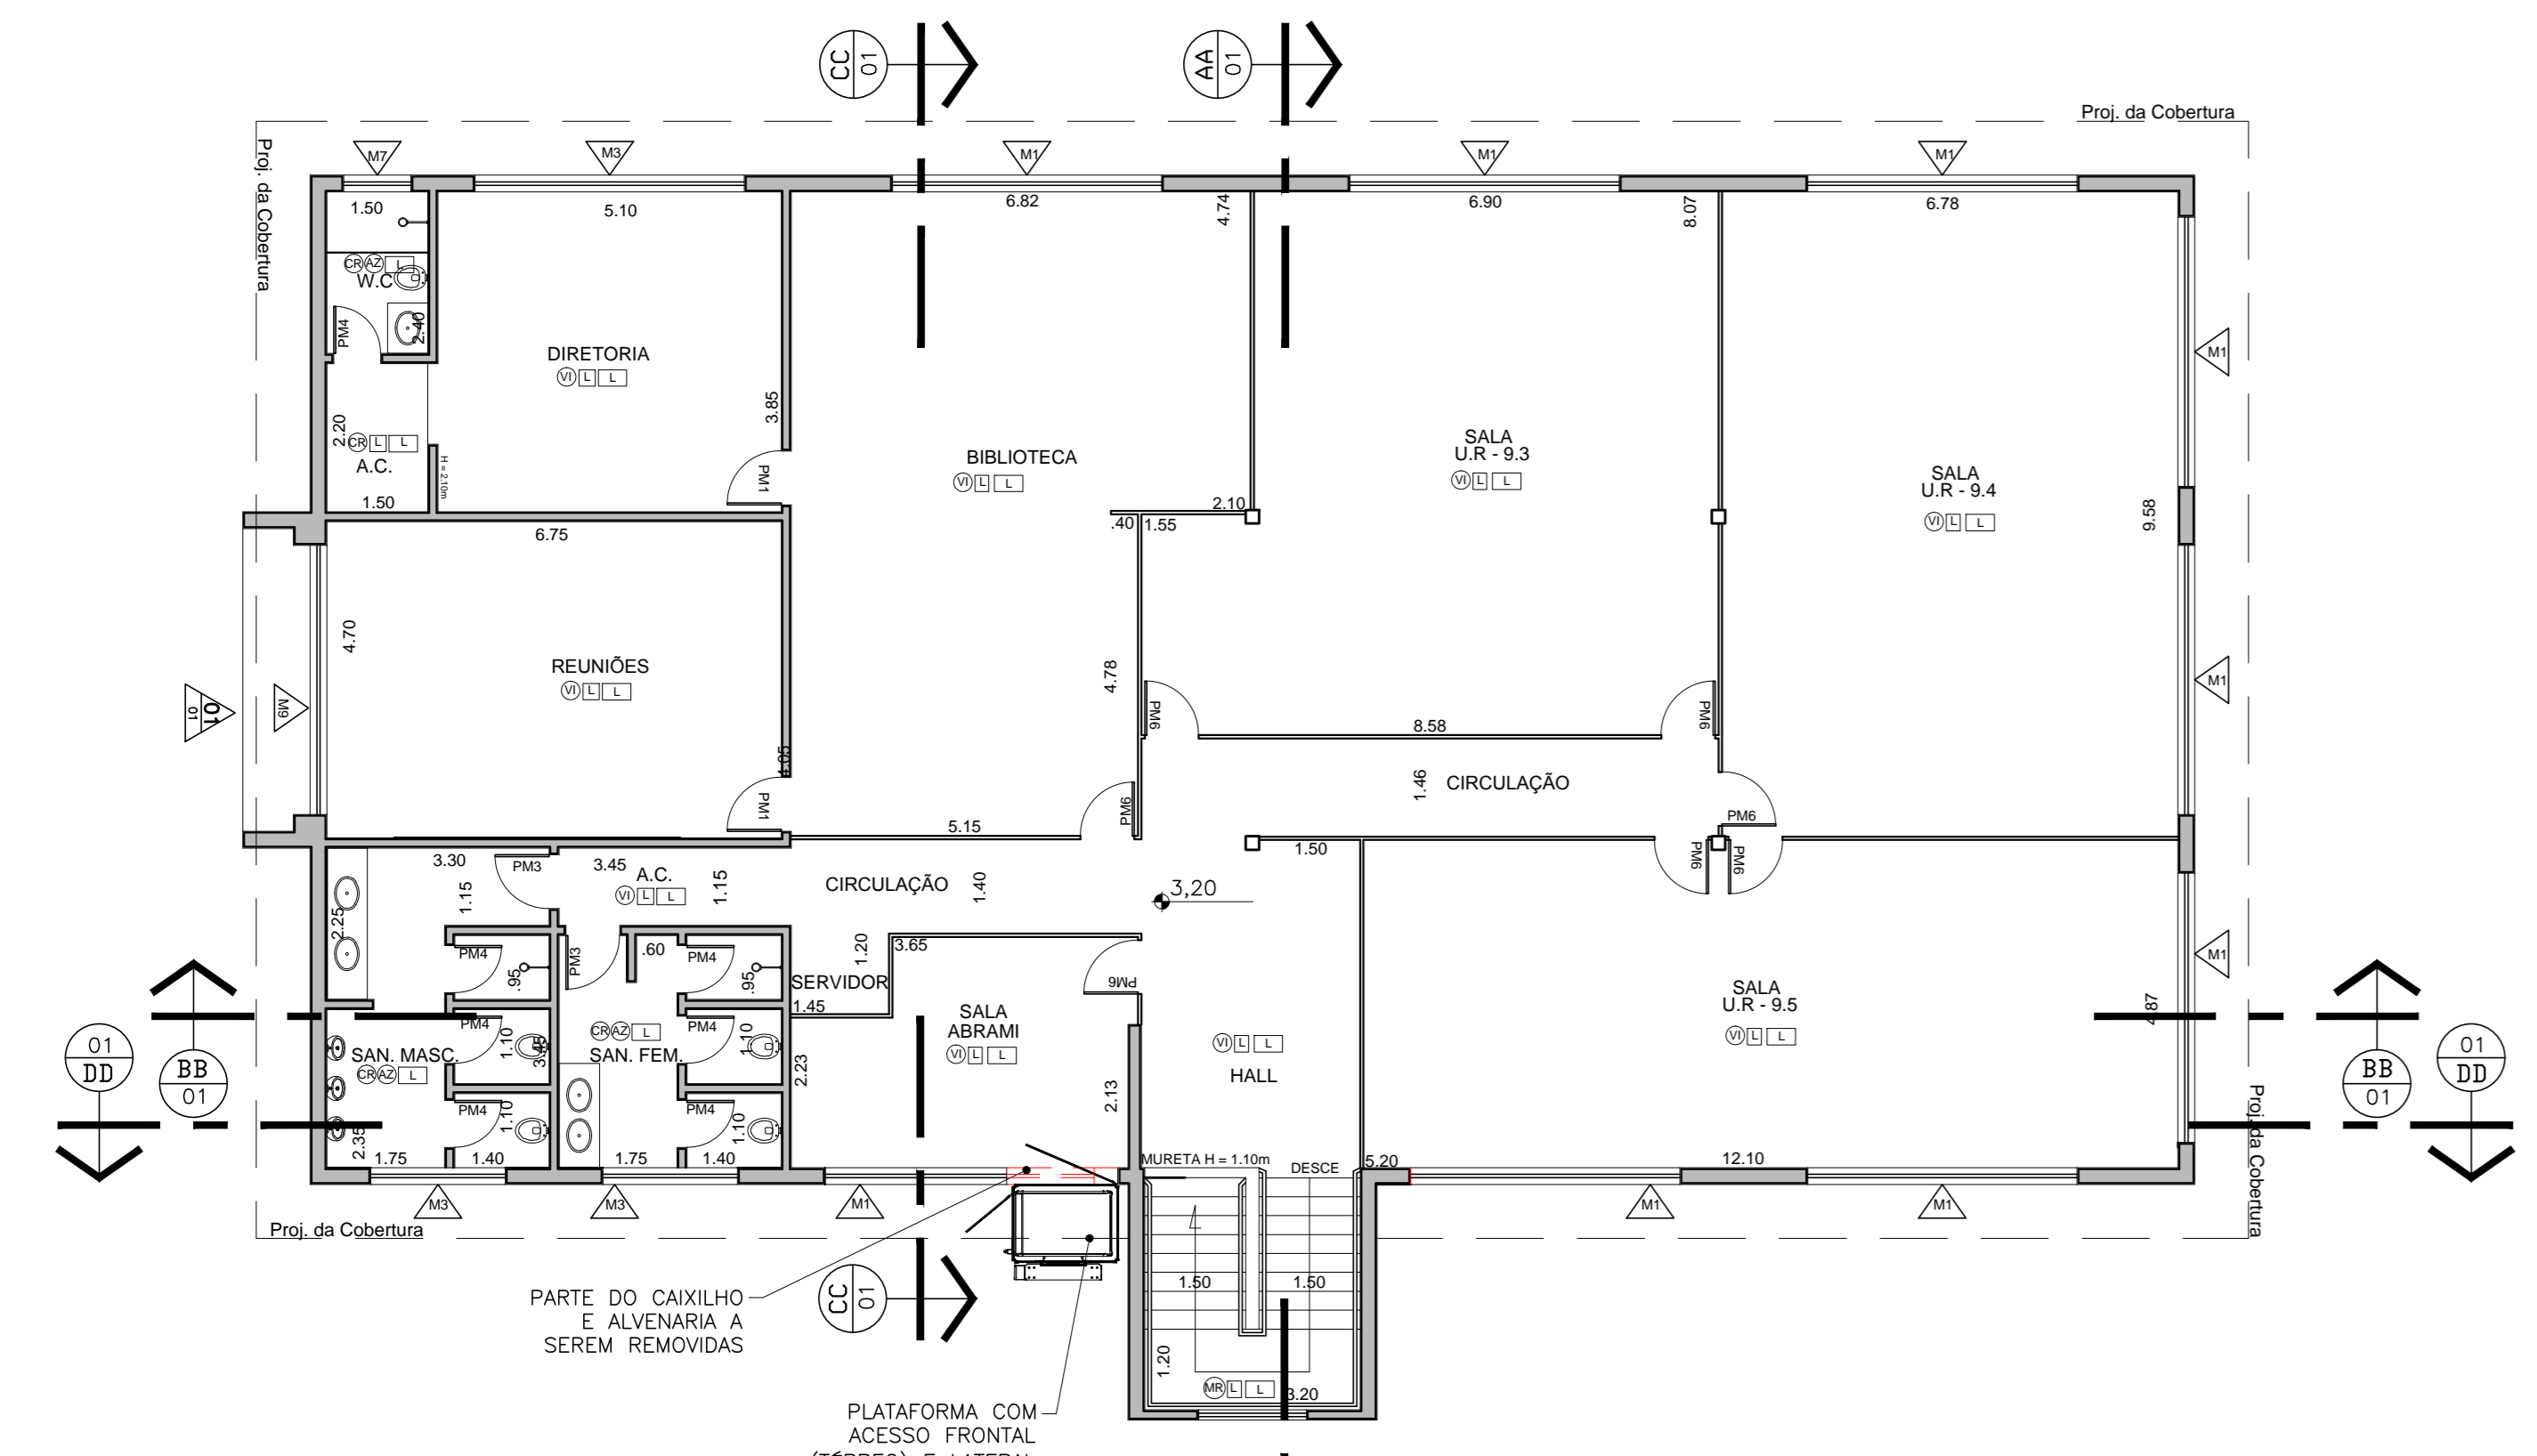

03 PLANTA PAVIMENTO SUPERIOR  
1/100

- LEGENDA:
- A DEMOLIR
  - ALVENARIA EXISTENTE A SER MANTIDA
  - A CONSTRUIR